


0 10 20 30 40 50 60 70 80 90 100

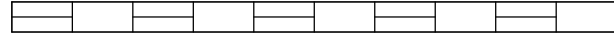

SCALE BAR - METRES



Crown Copyright and database rights 2021 OS Licence no. 100041041

### LOCATION PLAN

SCALE 1:1250

INFORMATION ON THIS DRAWING IS COPYRIGHT.  
ALL RIGHTS RESERVED.

NO PART OF THIS WORK MAY BE REPRODUCED WITHOUT THE EXPRESS CONSENT OF SPM DESIGNS.


DO NOT SCALE FROM THIS DRAWING.

ANY DISCREPANCIES ON THIS DRAWING TO BE NOTED TO THE OFFICE & CLARIFIED BEFORE ANY WORK ON SITE PROCEEDS.

ALL DIMENSIONS & LEVELS ON DRAWING TO BE CHECKED & FINALISED ON SITE BY CONTRACTOR BEFORE WORK COMMENCES.

#### NOTES:

FOR PLANNING PURPOSES ONLY NOT TO BE WORKED TO.

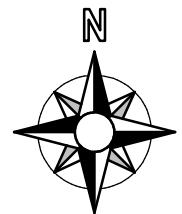

NO.	REVISION	DATE
A	PLANNERS UPDATES	OCT 2021

CLIENT:

MR & MRS APPLETON

PROJECT:

PROPOSED CHANGE OF USE OF AGRICULTURAL LAND TO DOMESTIC CURTILAGE FOR PARKSIDE COTTAGE AT PARK HOUSE FARM, ASENBY

DRAWING:

LOCATION PLAN  
PLANNING DRAWING

SCALE: 1:1250 apx.	PAPER: A3 SIZE
DRAWN: SPM	DATE: OCT 2021
DRWG NO: A002-02	REVISION: A

**SPM** ARCHITECTURAL SERVICES

**DESIGNS**

07784 720 877

spmdesigns@hotmail.co.uk