



Ordnance Survey, (c) Crown Copyright 2021. All rights reserved. Licence number 100022432

Location Plan

Scale 1:1250

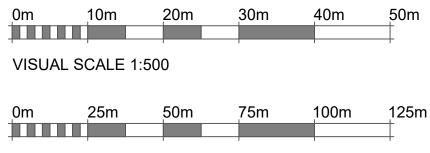

VISUAL SCALE 1:1250

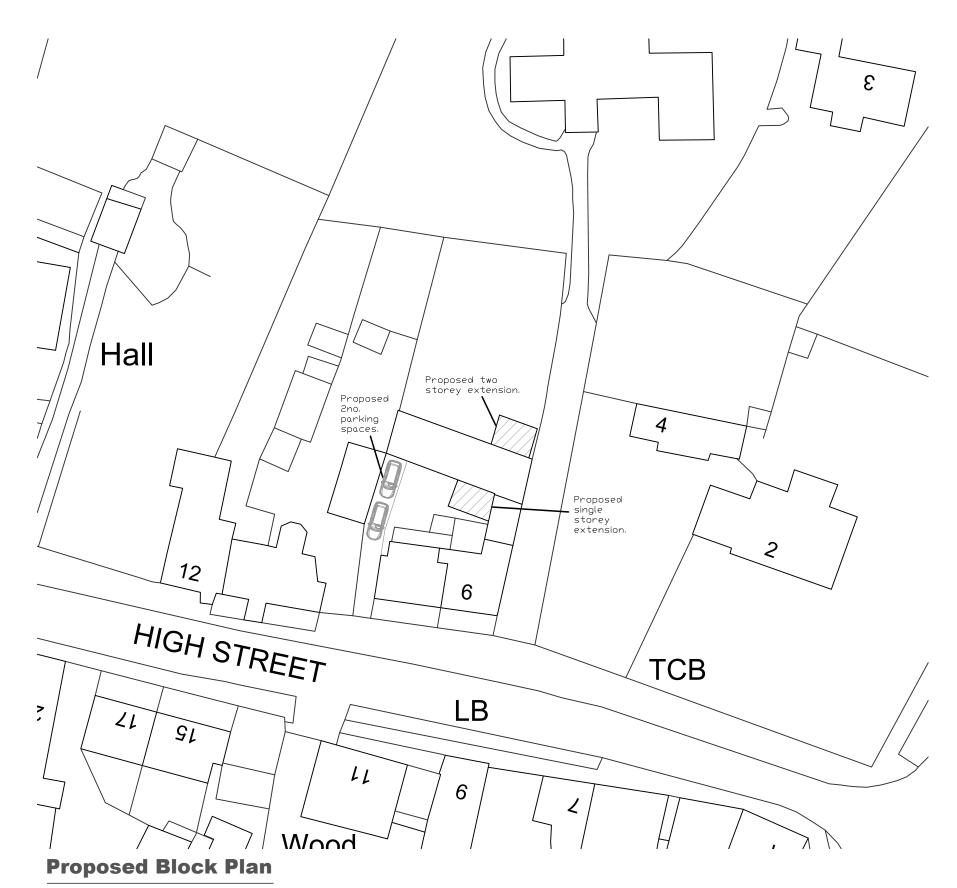

Scale 1:500

1525	8 High Stree
omments/Revision otes: /A Drawing No. 01 Revision	Location
	RTK Star
-	CHARTERED ARCHITECTS 01780 482483
Scale 1:500/1250 @	Issue Date A3 07.10.202
	Drawing No. 01 Revision

Drawing to be scaled for planning purposes only. All dimensions to be verified on site. All drawings are the copyright of RTK Stamford Ltd.

eet, Collyweston, Stamford, PE9 3PW

