


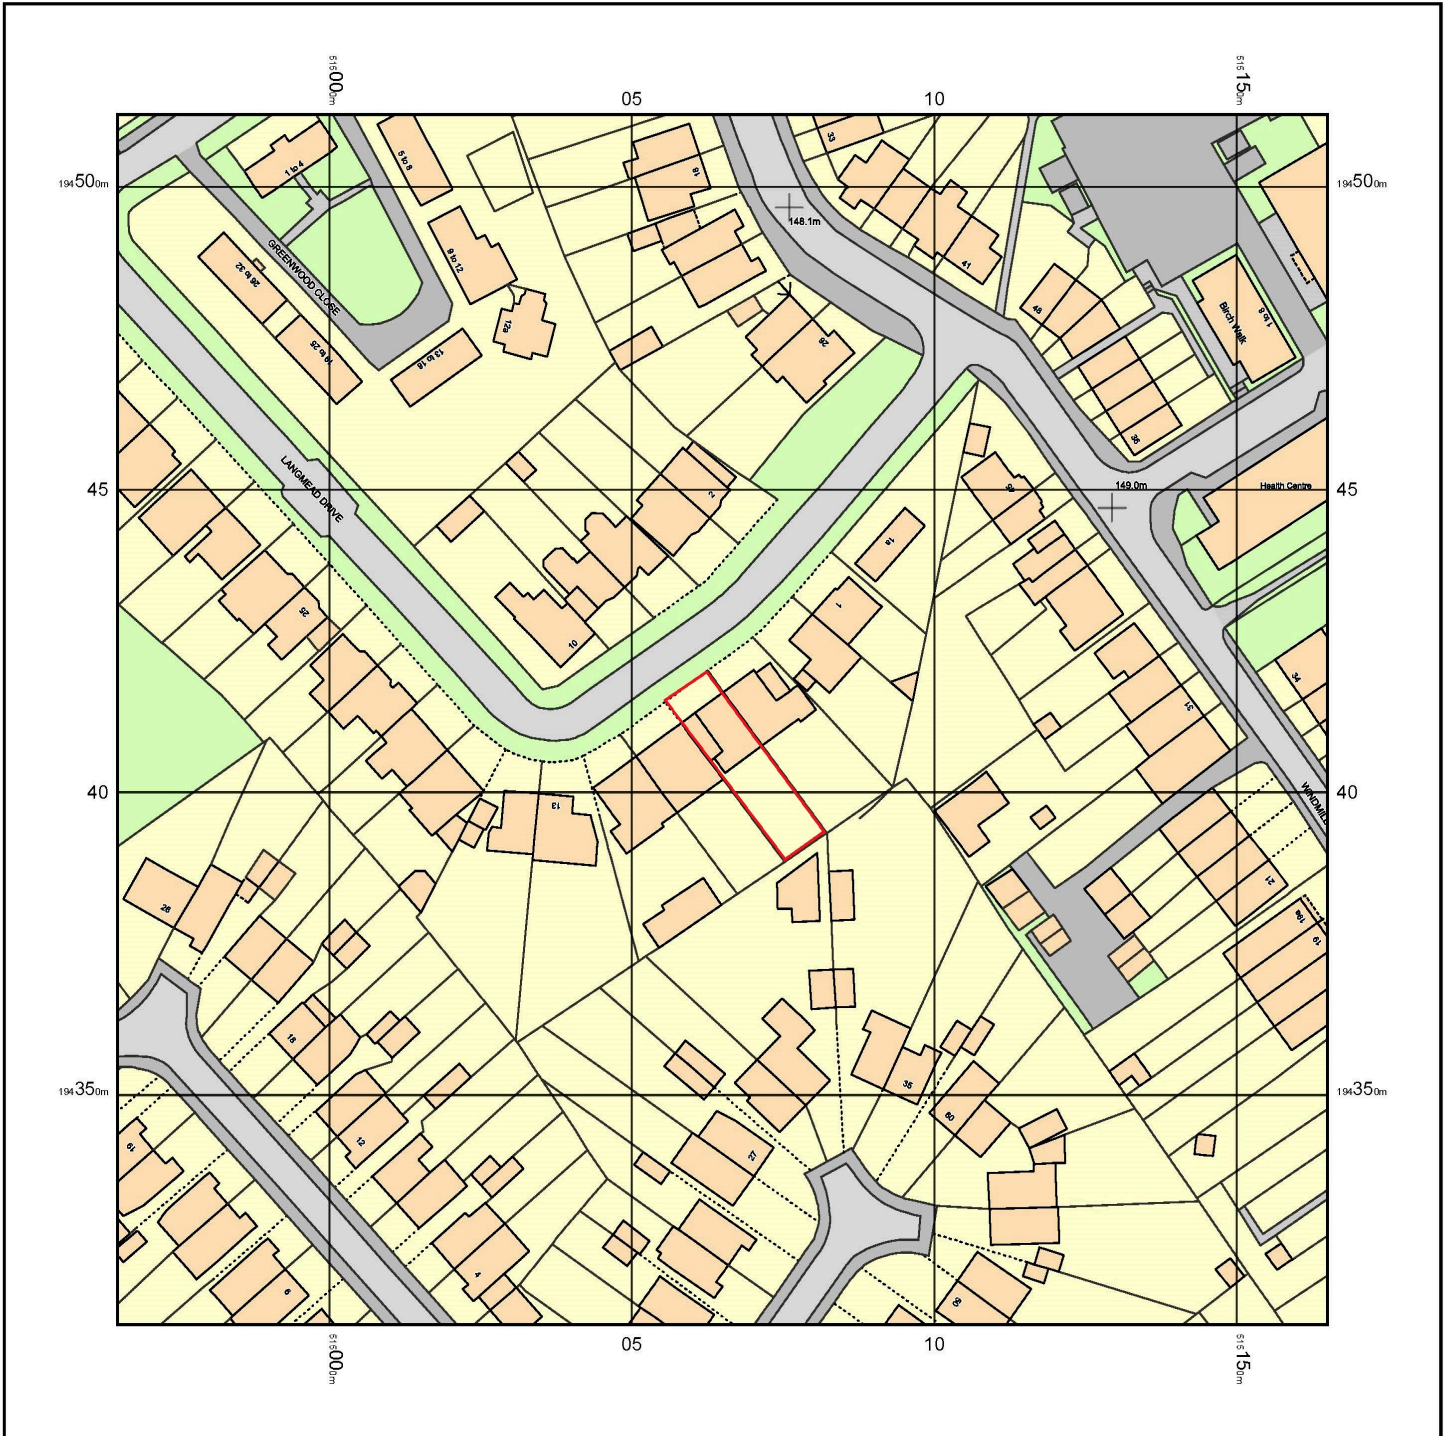

North

0m 1cm = 12.5m 62.5m

Scale 1:1250



© Crown copyright and database rights 2021 Ordnance Survey 100048957. The representation of road, track or path is no evidence of a boundary or right of way. The representation of features as lines is no evidence of a property boundary.

Supplied by: www.ukmapcentre.com
Serial No: 225944
Centre Coordinates: 515065, 194412
Production Date: 22/10/2021 21:02:24

7, LANGMEAD DRIVE, BUSHEY HEATH, BUSHEY, WD23 4GD