


102 Station Road, Sidcup, DA15 7DE

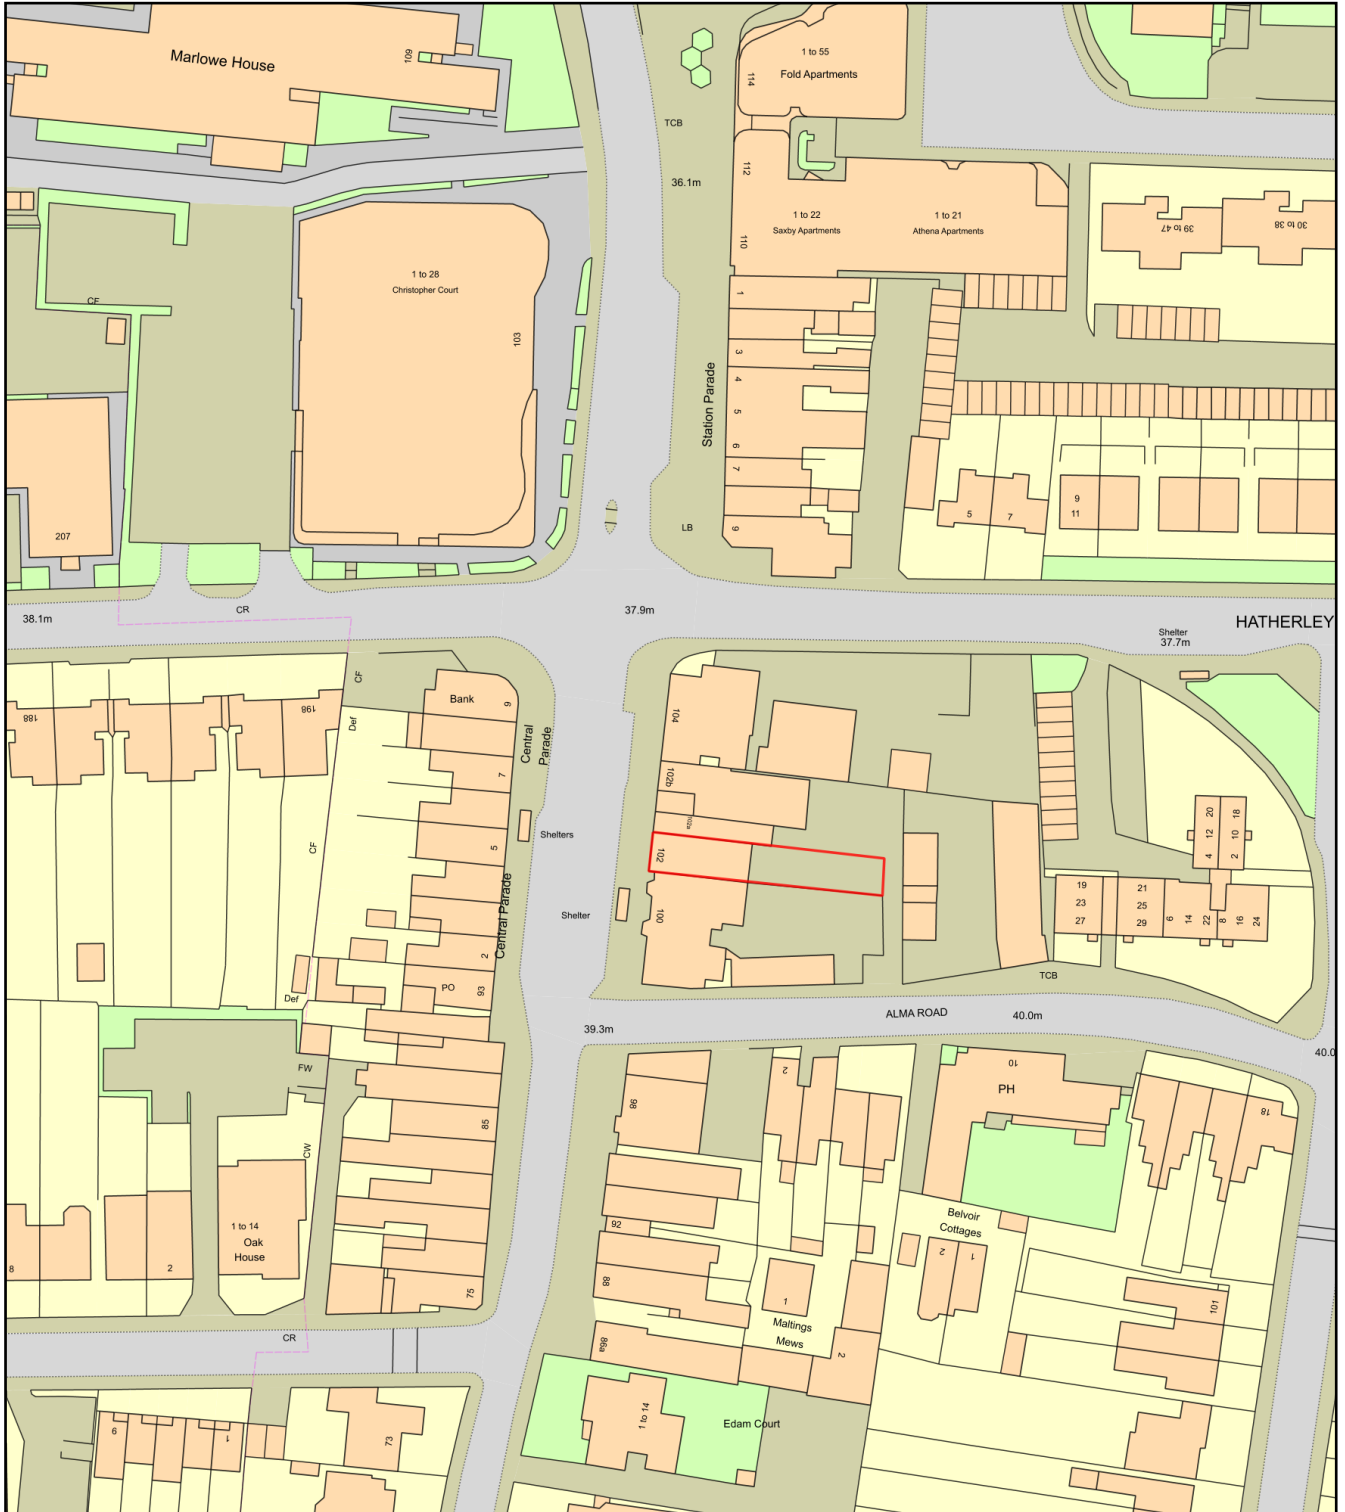

Plan Produced for: Mr A Batmaz
Date Produced: 30 Jun 2021
Plan Reference Number: TQRQM21181135448358
Scale: 1:1250 @ A4