


BOUNDARY FENCE

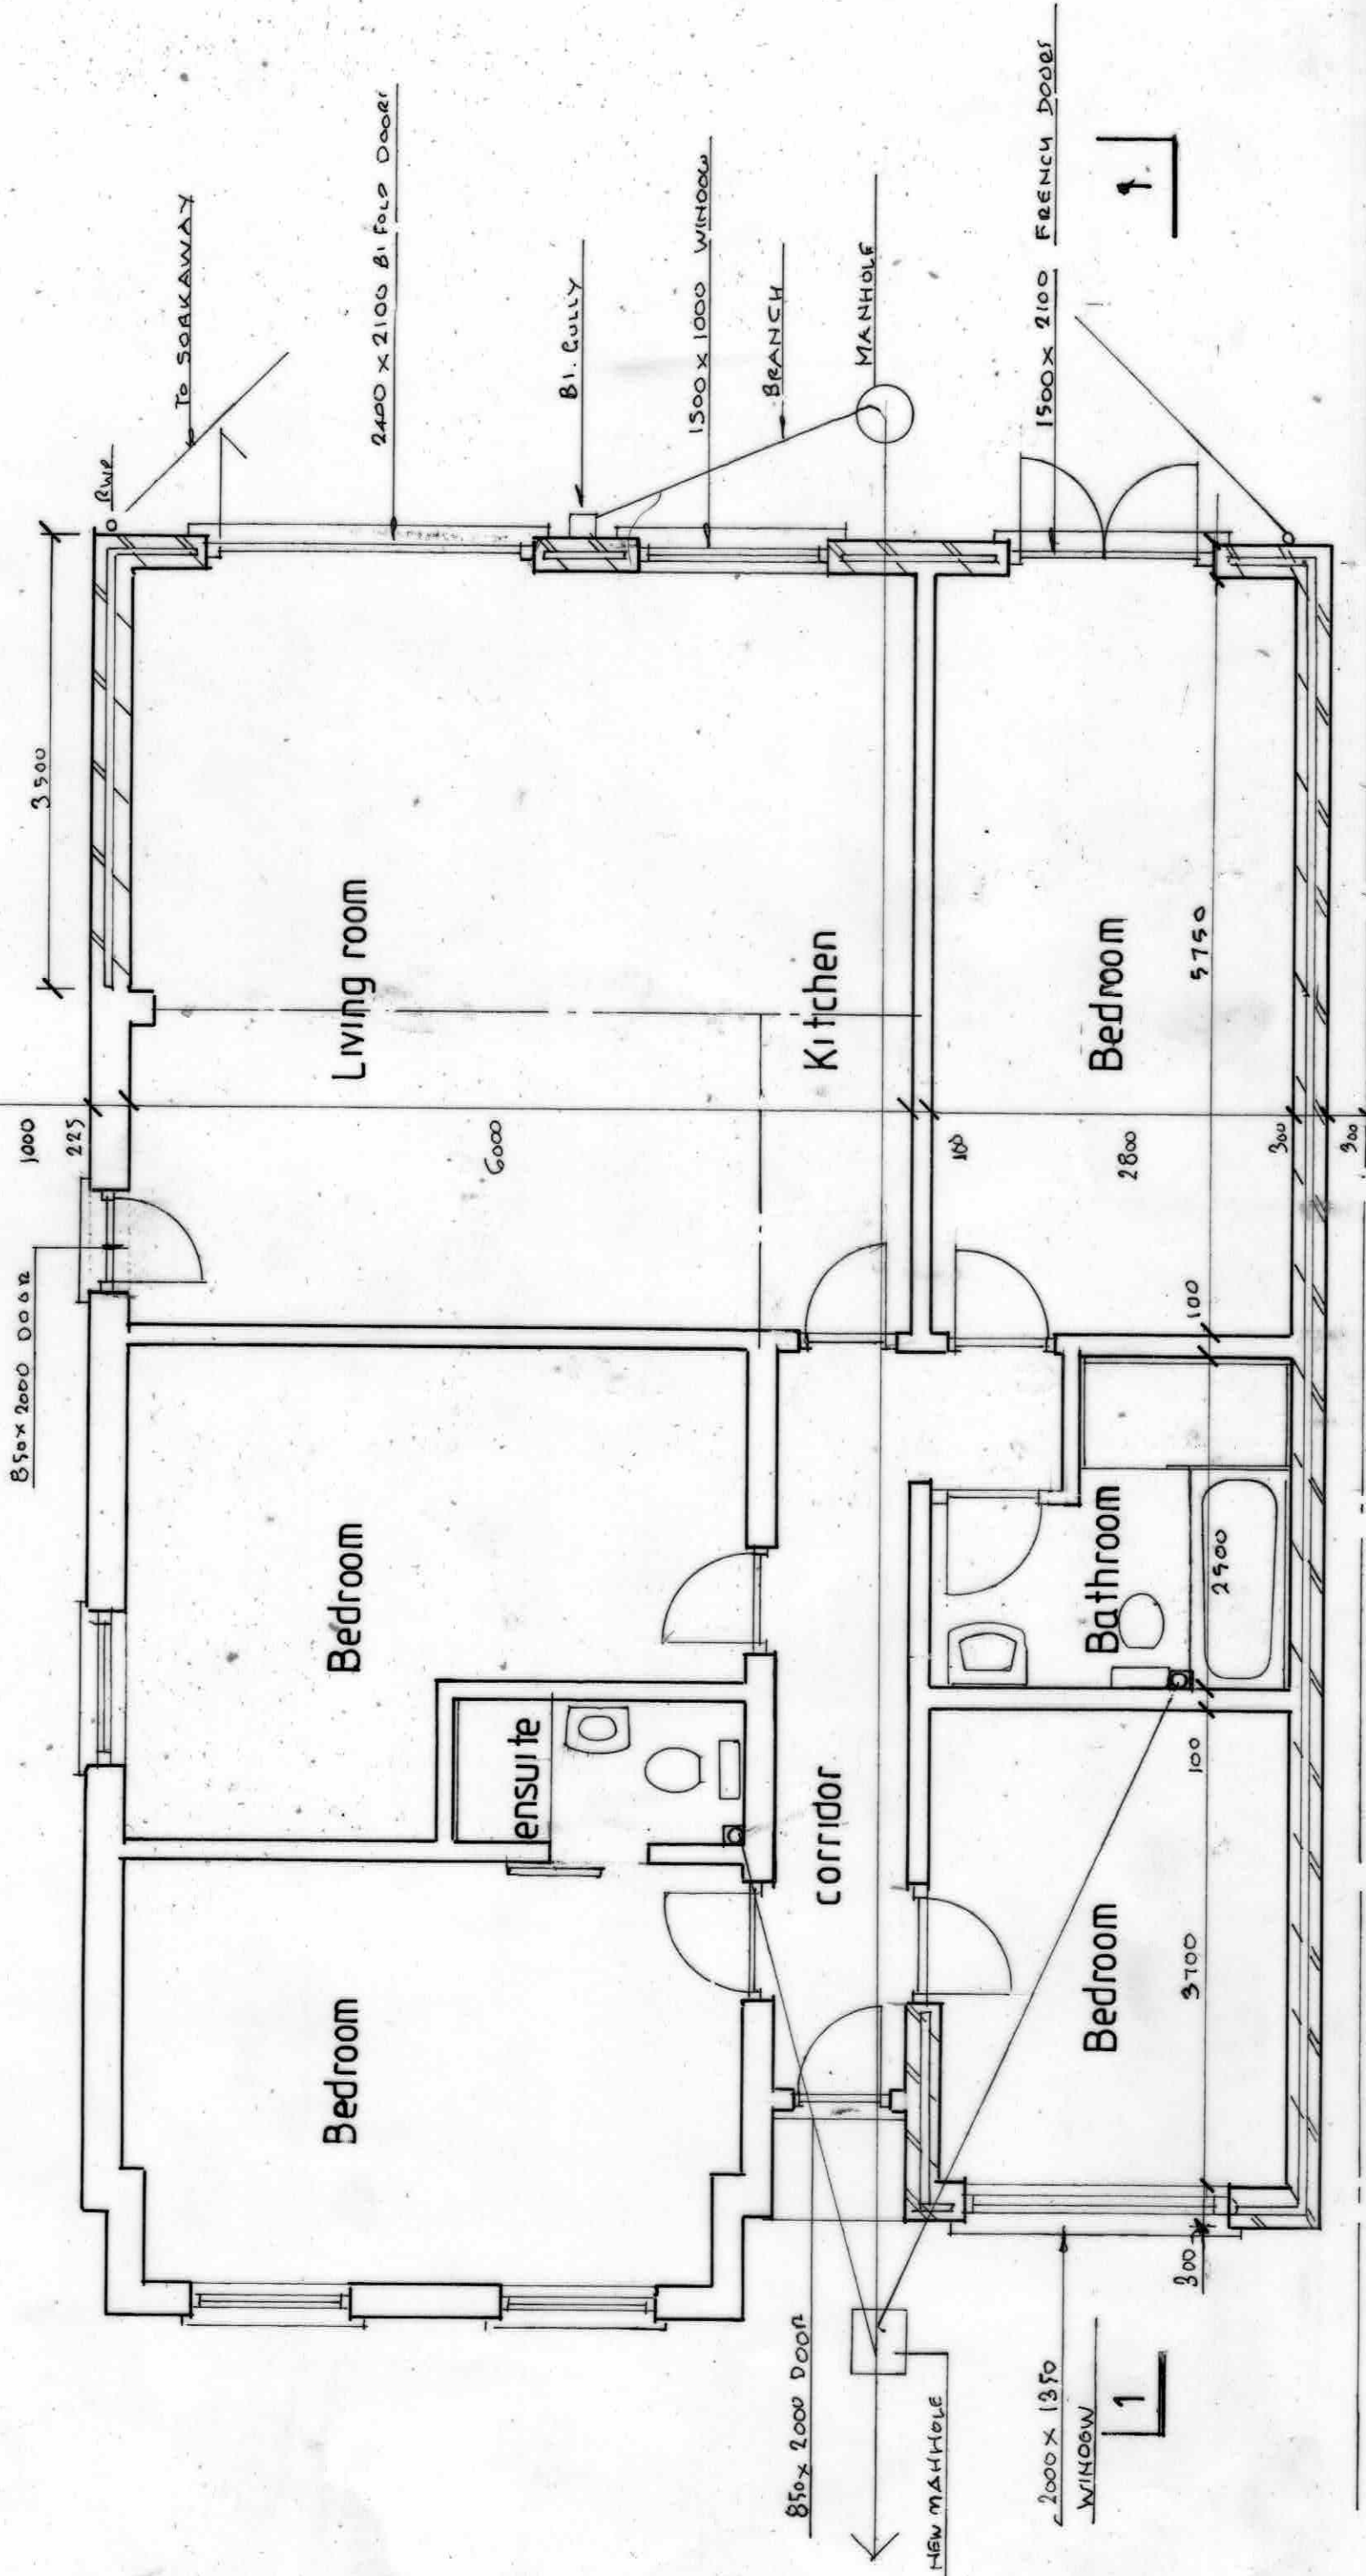

Ground Floor Plan

A 25.8.21 AM/CL



PROPOSED SINGLE STOREY REAR AND SIDE EXTENSION
 MR H SIVARAJ 20 ST. JOHN'S ROAD WELLING DA16 2F
 1:50 @ A3 230821/4 OF 7 62M² PROPOSED GROUND FLOOR PLAN



WESTLEIGH DESIGN