
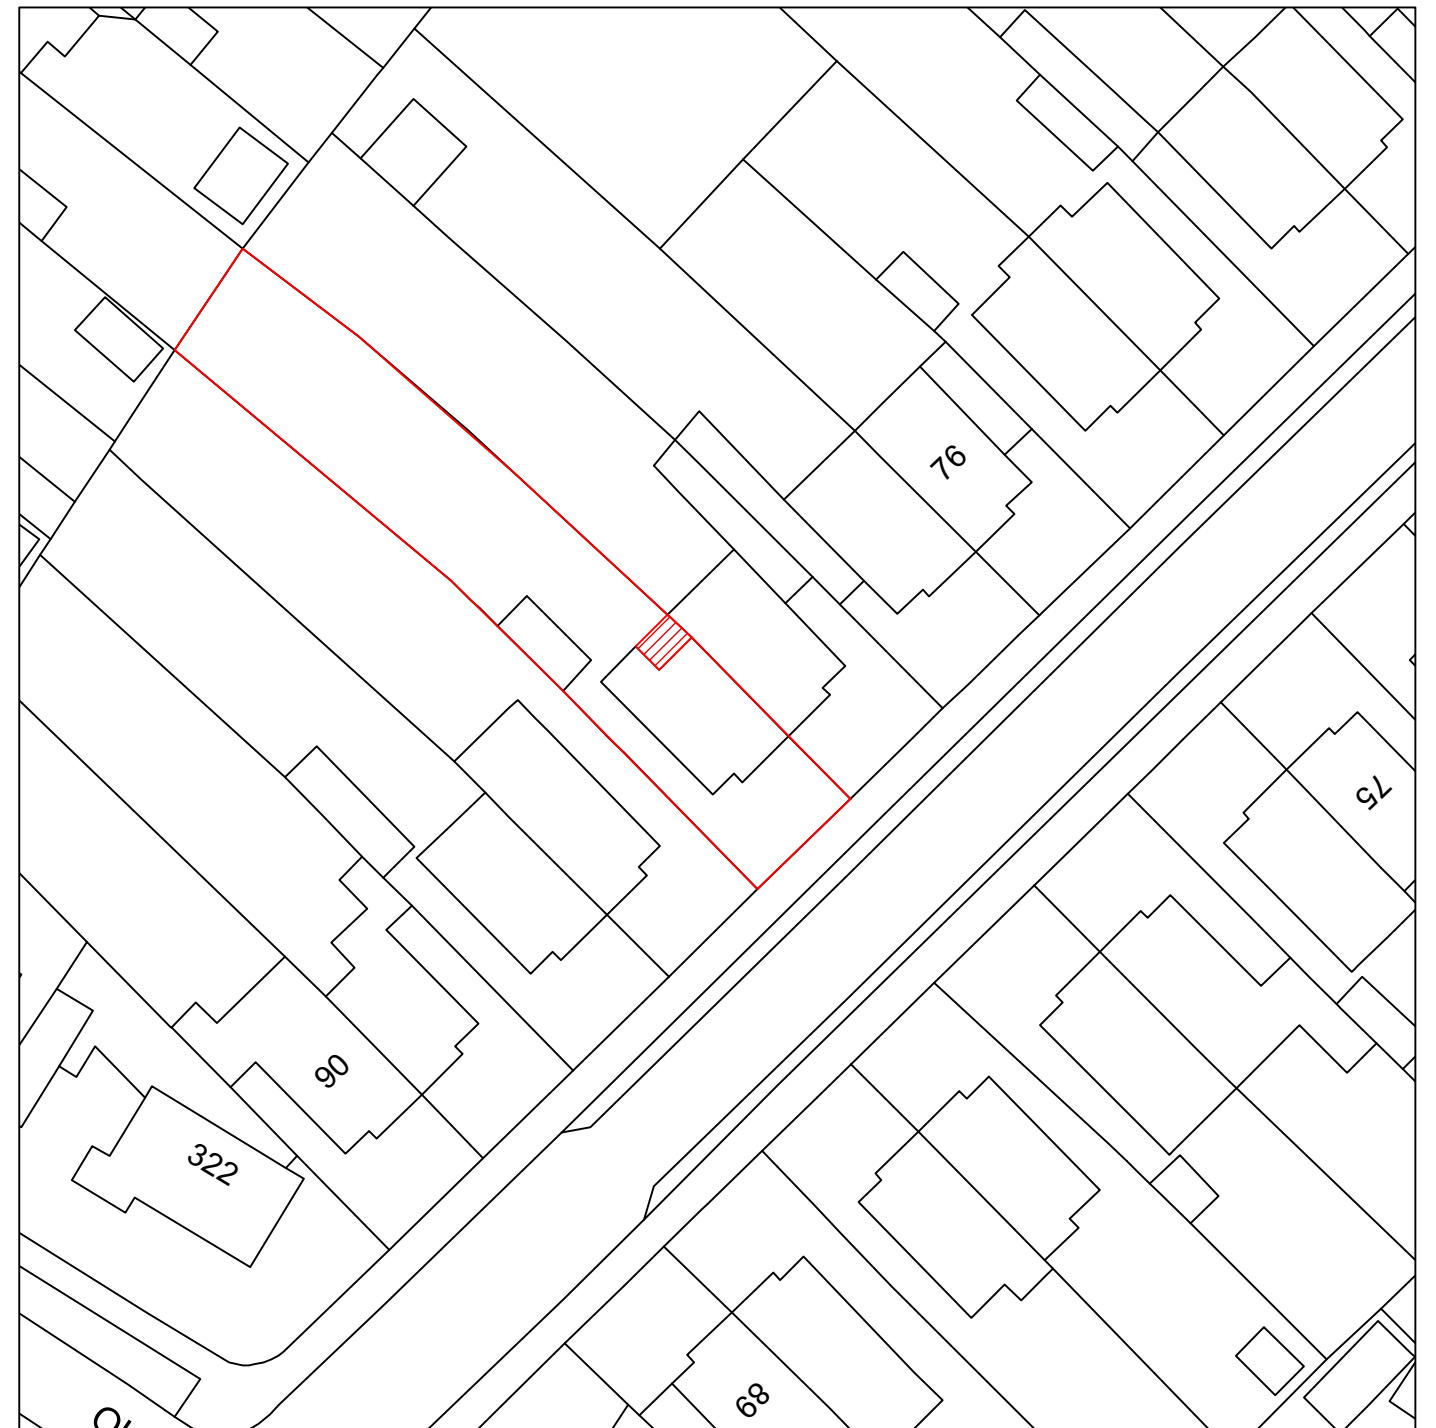



1 Location Plan  
Scale 1:1250 @ A3

0 10 20 30 40 50 M

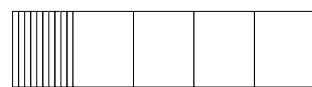

2 Block Plan  
1:500 @ A3

0 5 10 15 20 25 M

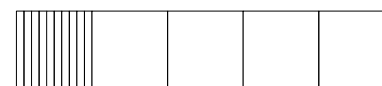

Ordnance survey data reproduced under licence (No. 100054135)

<p>TITLE Location &amp; Block Plans</p>	<p>DRAWING No. 2870-05</p>	<p>DRAWN KH</p>	<p>ISSUE A</p>	<p>DATE 25/08/2021</p>	<p>CLIENT Mr Cownley</p>	<p>PROJECT ADDRESS 82 Ellison Road, Sidcup DA15 8BL</p>	<p>SCALE As shown at A3</p>	 <p>info@escape-design.co.uk</p>
---	--------------------------------	---------------------	--------------------	----------------------------	------------------------------	---	---------------------------------	--