



1 Ground Floor

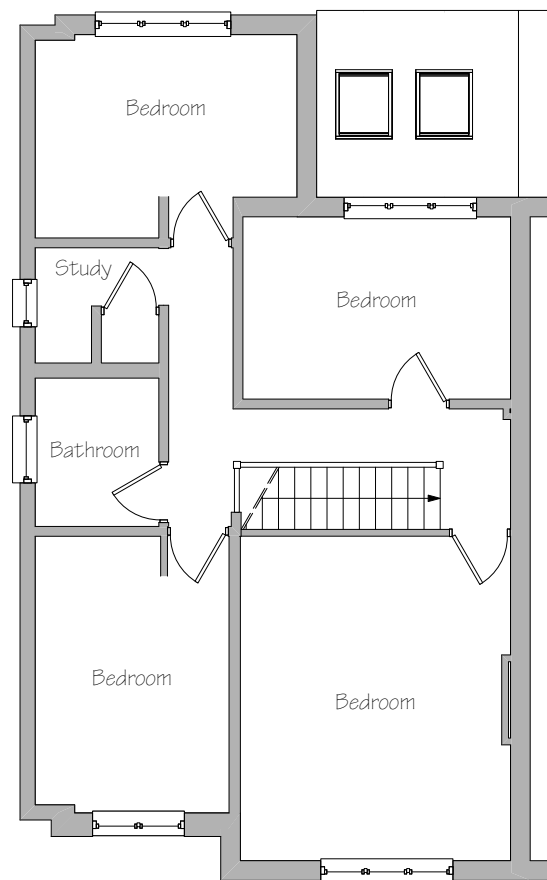

2 First Floor

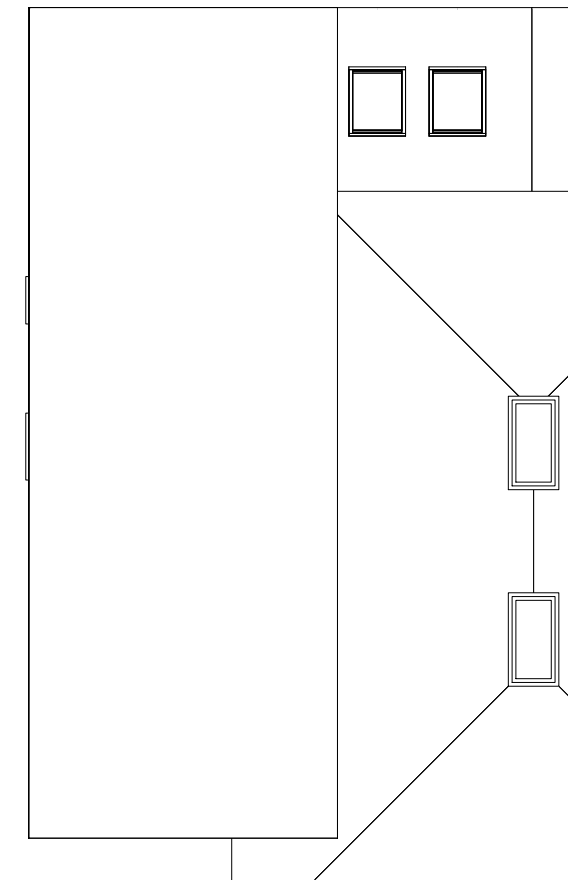

3 Roof

TITLE Proposed Plans	DRAWING No. 2870-03	DRAWN KH	ISSUE A	DATE 25/08/2021	CLIENT Mr Cownley	PROJECT ADDRESS 82 Ellison Road, Sidcup DA15 8BL	SCALE 1:100 at A3		 info@escape-design.co.uk
--------------------------------	-------------------------------	--------------------	-------------------	---------------------------	-----------------------------	--	-----------------------------	--	------------------------------