

NOTES

ALL DIMENSIONS ARE TO BE CHECKED ON SITE. ANY DISCREPANCIES ARE TO BE VERIFIED WITH THE ARCHITECT BEFORE PROCEEDING WITH THE WORKS.

WHERE ITEMS ARE COVERED BY DRAWINGS OF A DIFFERENT SCALE THE LARGER SCALE DRAWINGS ARE TO BE WORKED TO.


DO NOT SCALE OFF DRAWINGS. FIGURED DIMENSIONS TO BE WORKED TO IN ALL CASES.

ALL DIMENSIONS INDICATED ARE STRUCTURAL UNLESS STATED OTHERWISE.

THIS DRAWING IS TO BE READ IN CONJUNCTION WITH ALL OTHER GENERAL ARRANGEMENT DRAWINGS, DETAILS AND SPECIFICATIONS.

ALL WORKS TO COMPLY WITH THE REQUIREMENTS OF BUILDING REGULATIONS 1991 AND SUBSEQUENT AMENDMENTS.

METRIC SCALE
1:50

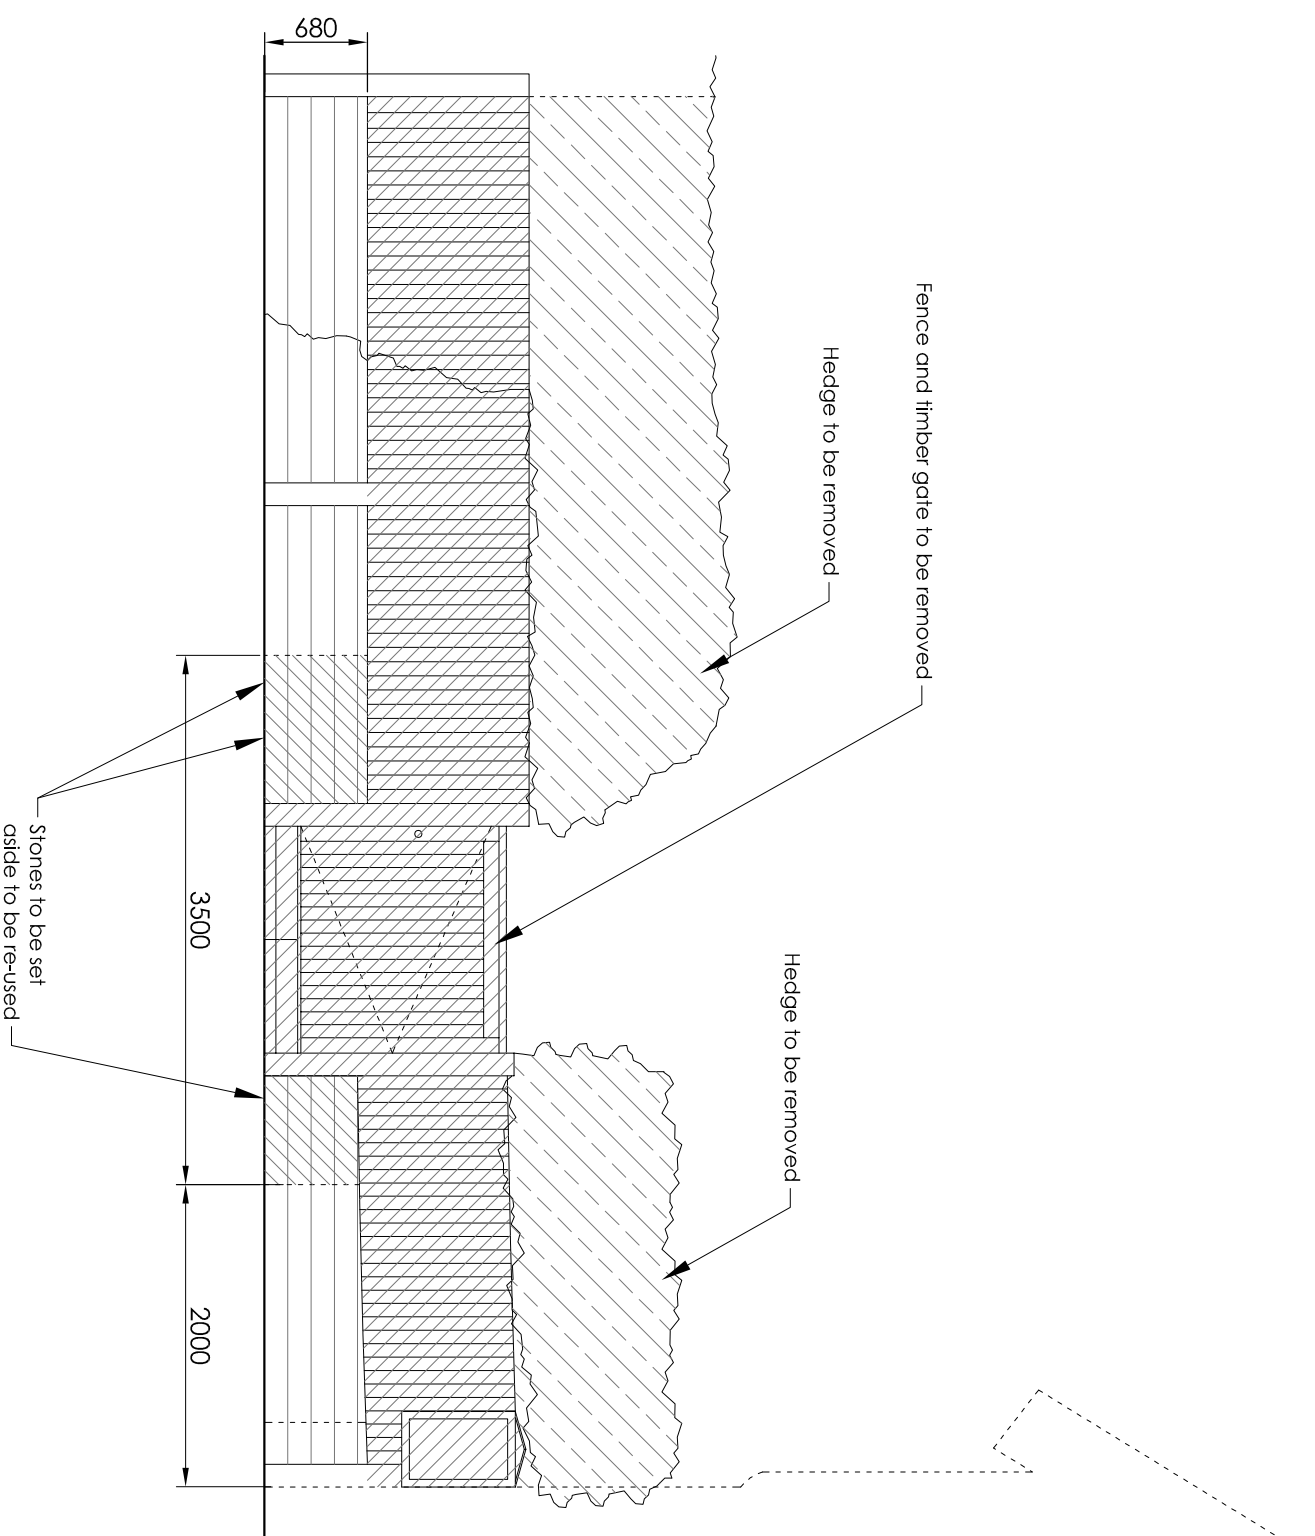

Issue	Initials & date	modification

DRAWING TYPE

PLANNING

PROJECT TITLE

The Cottage, The Old Rectory
Penhurst, Tonbridge
Kent, TN11 8BN

CLIENT

Mr & Mrs Wadley

DRAWING TITLE

Elevations
As Existing

date	scales	size	drawn by
MAY 20	1:50	A3	DM
job no.	drawing no.	revision no.	
PHC-117-18	AL(0)05	*	



Cyma Architects

Crouchers Manor Barn, Westwell
Ashford, Kent, TN25 4JN

Tel: 01233 666667

Fax: 01233 666663

Website: www.cymaarchitects.co.uk

Chartered Architects E-mail: enquiries@cymaarchitects.co.uk

© 2009 Cyma Architects Ltd.

THIS DOCUMENT IS CONFIDENTIAL. THE DOCUMENT COPYRIGHT AND ANY PERSON RIGHT HEREIN IS RESERVED. NO PART OF THIS DOCUMENT MAY BE REPRODUCED OR TRANSMITTED IN ANY FORM OR BY ANY MEANS, ELECTRONIC OR MECHANICAL, INCLUDING PHOTOCOPYING, RECORDING, OR BY ANY INFORMATION STORAGE AND RETRIEVAL SYSTEM, WITHOUT THE WRITTEN PERMISSION OF CYMA ARCHITECTS LTD.

THE COPYRIGHT OF THIS DOCUMENT IS RESERVED AND DESCRIBED BELOW

OS maps

AL(0)05

ELEVATIONS
AS EXISTING

SCALE 1:50