
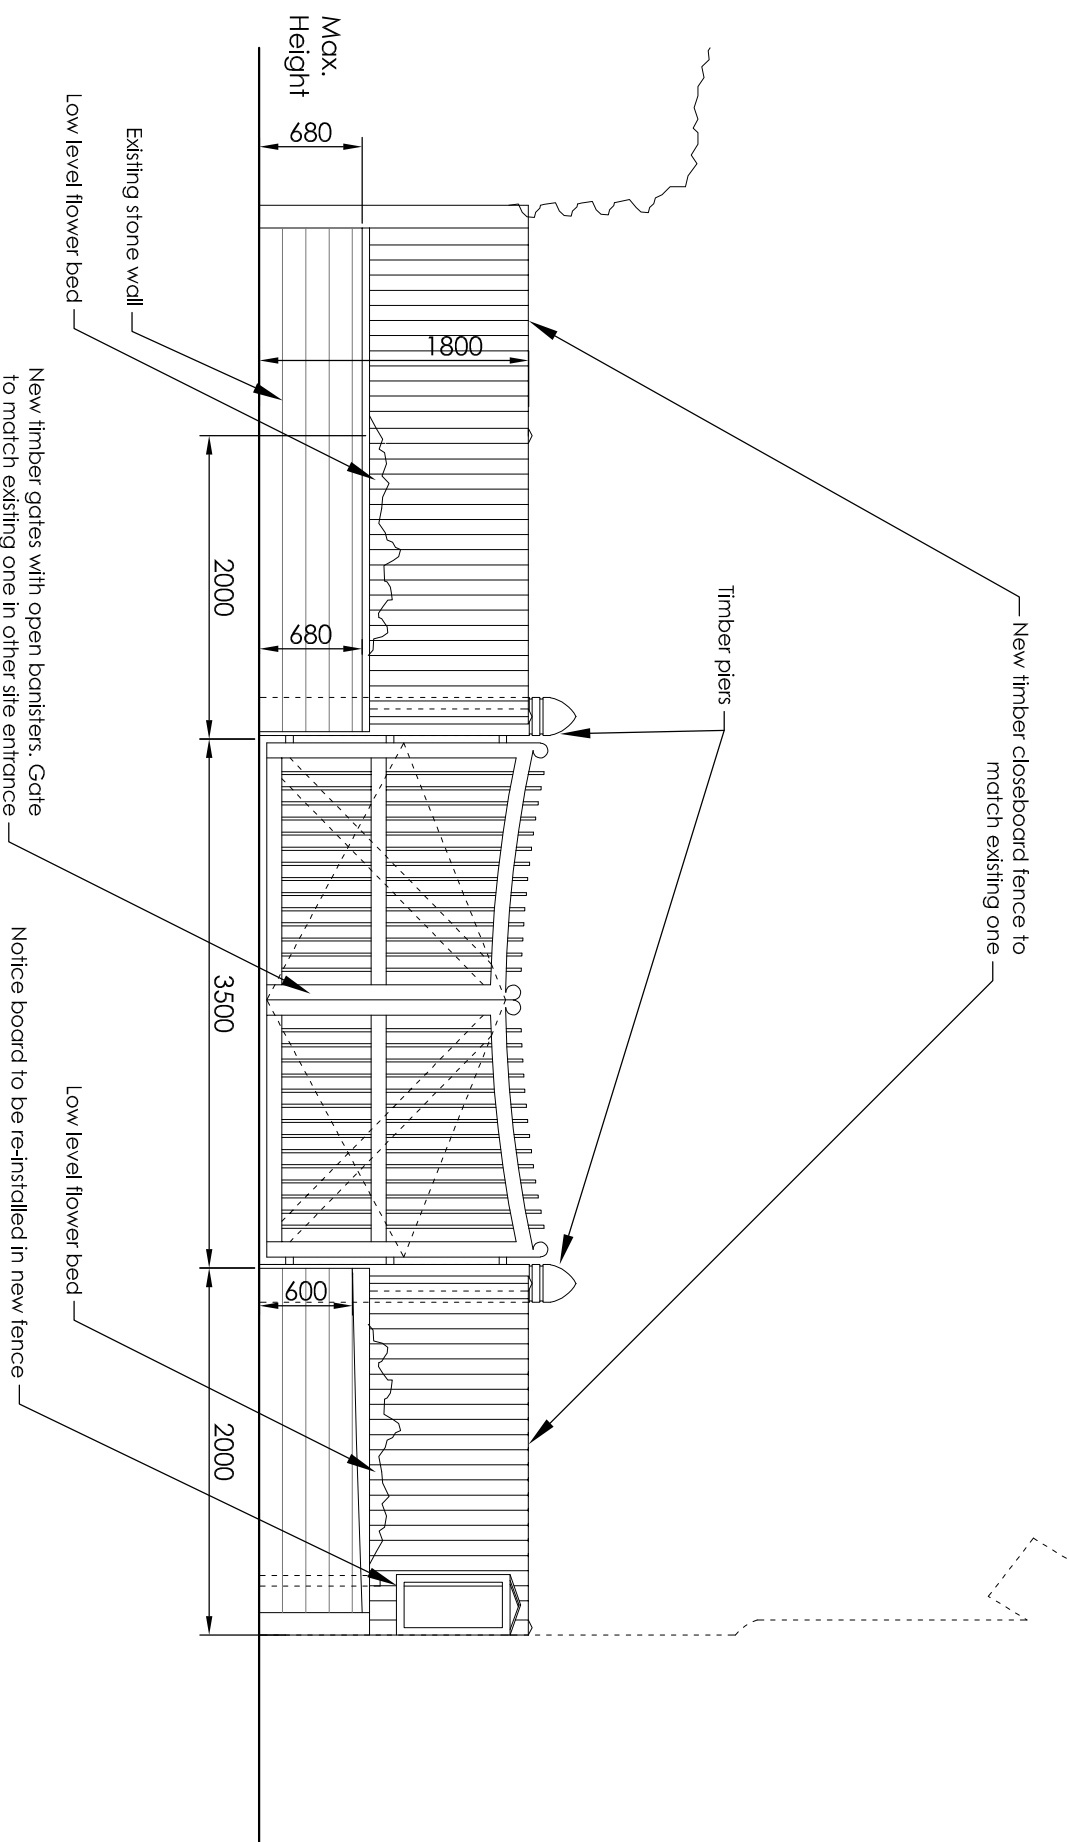


NOTES
 ALL DIMENSIONS ARE TO BE CHECKED ON SITE. ANY DISCREPANCIES ARE TO BE VERIFIED WITH THE ARCHITECT BEFORE PROCEEDING WITH THE WORKS.
 WHERE DIMS ARE COVERED BY DRAWINGS OF A DIFFERENT SCALE THE LARGER SCALE DRAWINGS ARE TO BE WORKED TO.
 DO NOT SCALE OFF DRAWINGS. FIGURED DIMENSIONS TO BE WORKED TO IN ALL CASES.
 ALL DIMENSIONS INDICATED ARE STRUCTURAL UNLESS STATED OTHERWISE.

THIS DRAWING IS TO BE READ IN CONJUNCTION WITH ALL OTHER GENERAL ARRANGEMENT DRAWINGS, DETAILS AND SPECIFICATIONS.
 ALL WORKS TO COMPLY WITH THE REQUIREMENTS OF BUILDING REGULATIONS 1991 AND SUBSEQUENT AMENDMENTS.

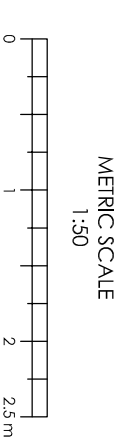

Issue	Initials & date	modification

DRAWING TYPE
PLANNING

PROJECT TITLE
 The Cottage, The Old Rectory
 Penhurst, Tonbridge
 Kent, TN11 8BN

CLIENT
 Mr & Mrs Wadley

DRAWING TITLE
 Elevations
 As Proposed

date	scales	size	drawn by
MAY 20	1:50	A3	DM
job no.	PHC-117-18	drawing no.	AL(0)06
		revision no.	*



AL(0)06
ELEVATIONS
AS PROPOSED
SCALE 1:50

Chartered Architects Email: enquiries@cymaarchitects.co.uk
 © 2009 Cyma Architects Ltd.
 THIS DOCUMENT IS CONFIDENTIAL. THE DOCUMENT COPYRIGHT AND ANY PERSON RIGHT THEREIN IS RESERVED. NO PART OF THIS DOCUMENT MAY BE REPRODUCED OR TRANSMITTED IN ANY FORM OR BY ANY MEANS, ELECTRONIC OR MECHANICAL, INCLUDING PHOTOCOPYING, RECORDING, OR BY ANY INFORMATION STORAGE AND RETRIEVAL SYSTEM, WITHOUT THE WRITTEN PERMISSION OF CYMA ARCHITECTS LTD.
 THE COPYRIGHT OF THIS DOCUMENT IS RESERVED AND DESCRIBED BELOW
 OS maps