



**NOTES**

ALL DIMENSIONS ARE TO BE CHECKED ON SITE. ANY DISCREPANCIES ARE TO BE VERIFIED WITH THE ARCHITECT BEFORE PROCEEDING WITH THE WORKS.  
WHEREVER ARE COVERED BY DRAWINGS OF A DIFFERENT SCALE THE LARGER SCALE DRAWINGS ARE TO BE WORKED TO.  
DO NOT SCALE OFF DRAWINGS. FIGURED DIMENSIONS TO BE WORKED TO IN ALL CASES.  
ALL DIMENSIONS INDICATED ARE STRUCTURAL UNLESS STATED OTHERWISE.  
THIS DRAWING IS TO BE READ IN CONJUNCTION WITH ALL OTHER GENERAL ARRANGEMENT DRAWINGS, DETAILS AND SPECIFICATIONS.  
ALL WORKS TO COMPLY WITH THE REQUIREMENTS OF BUILDING REGULATIONS 1991 AND SUBSEQUENT AMENDMENTS.

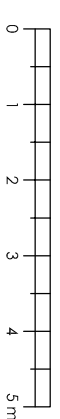

METRIC SCALE  
1:100

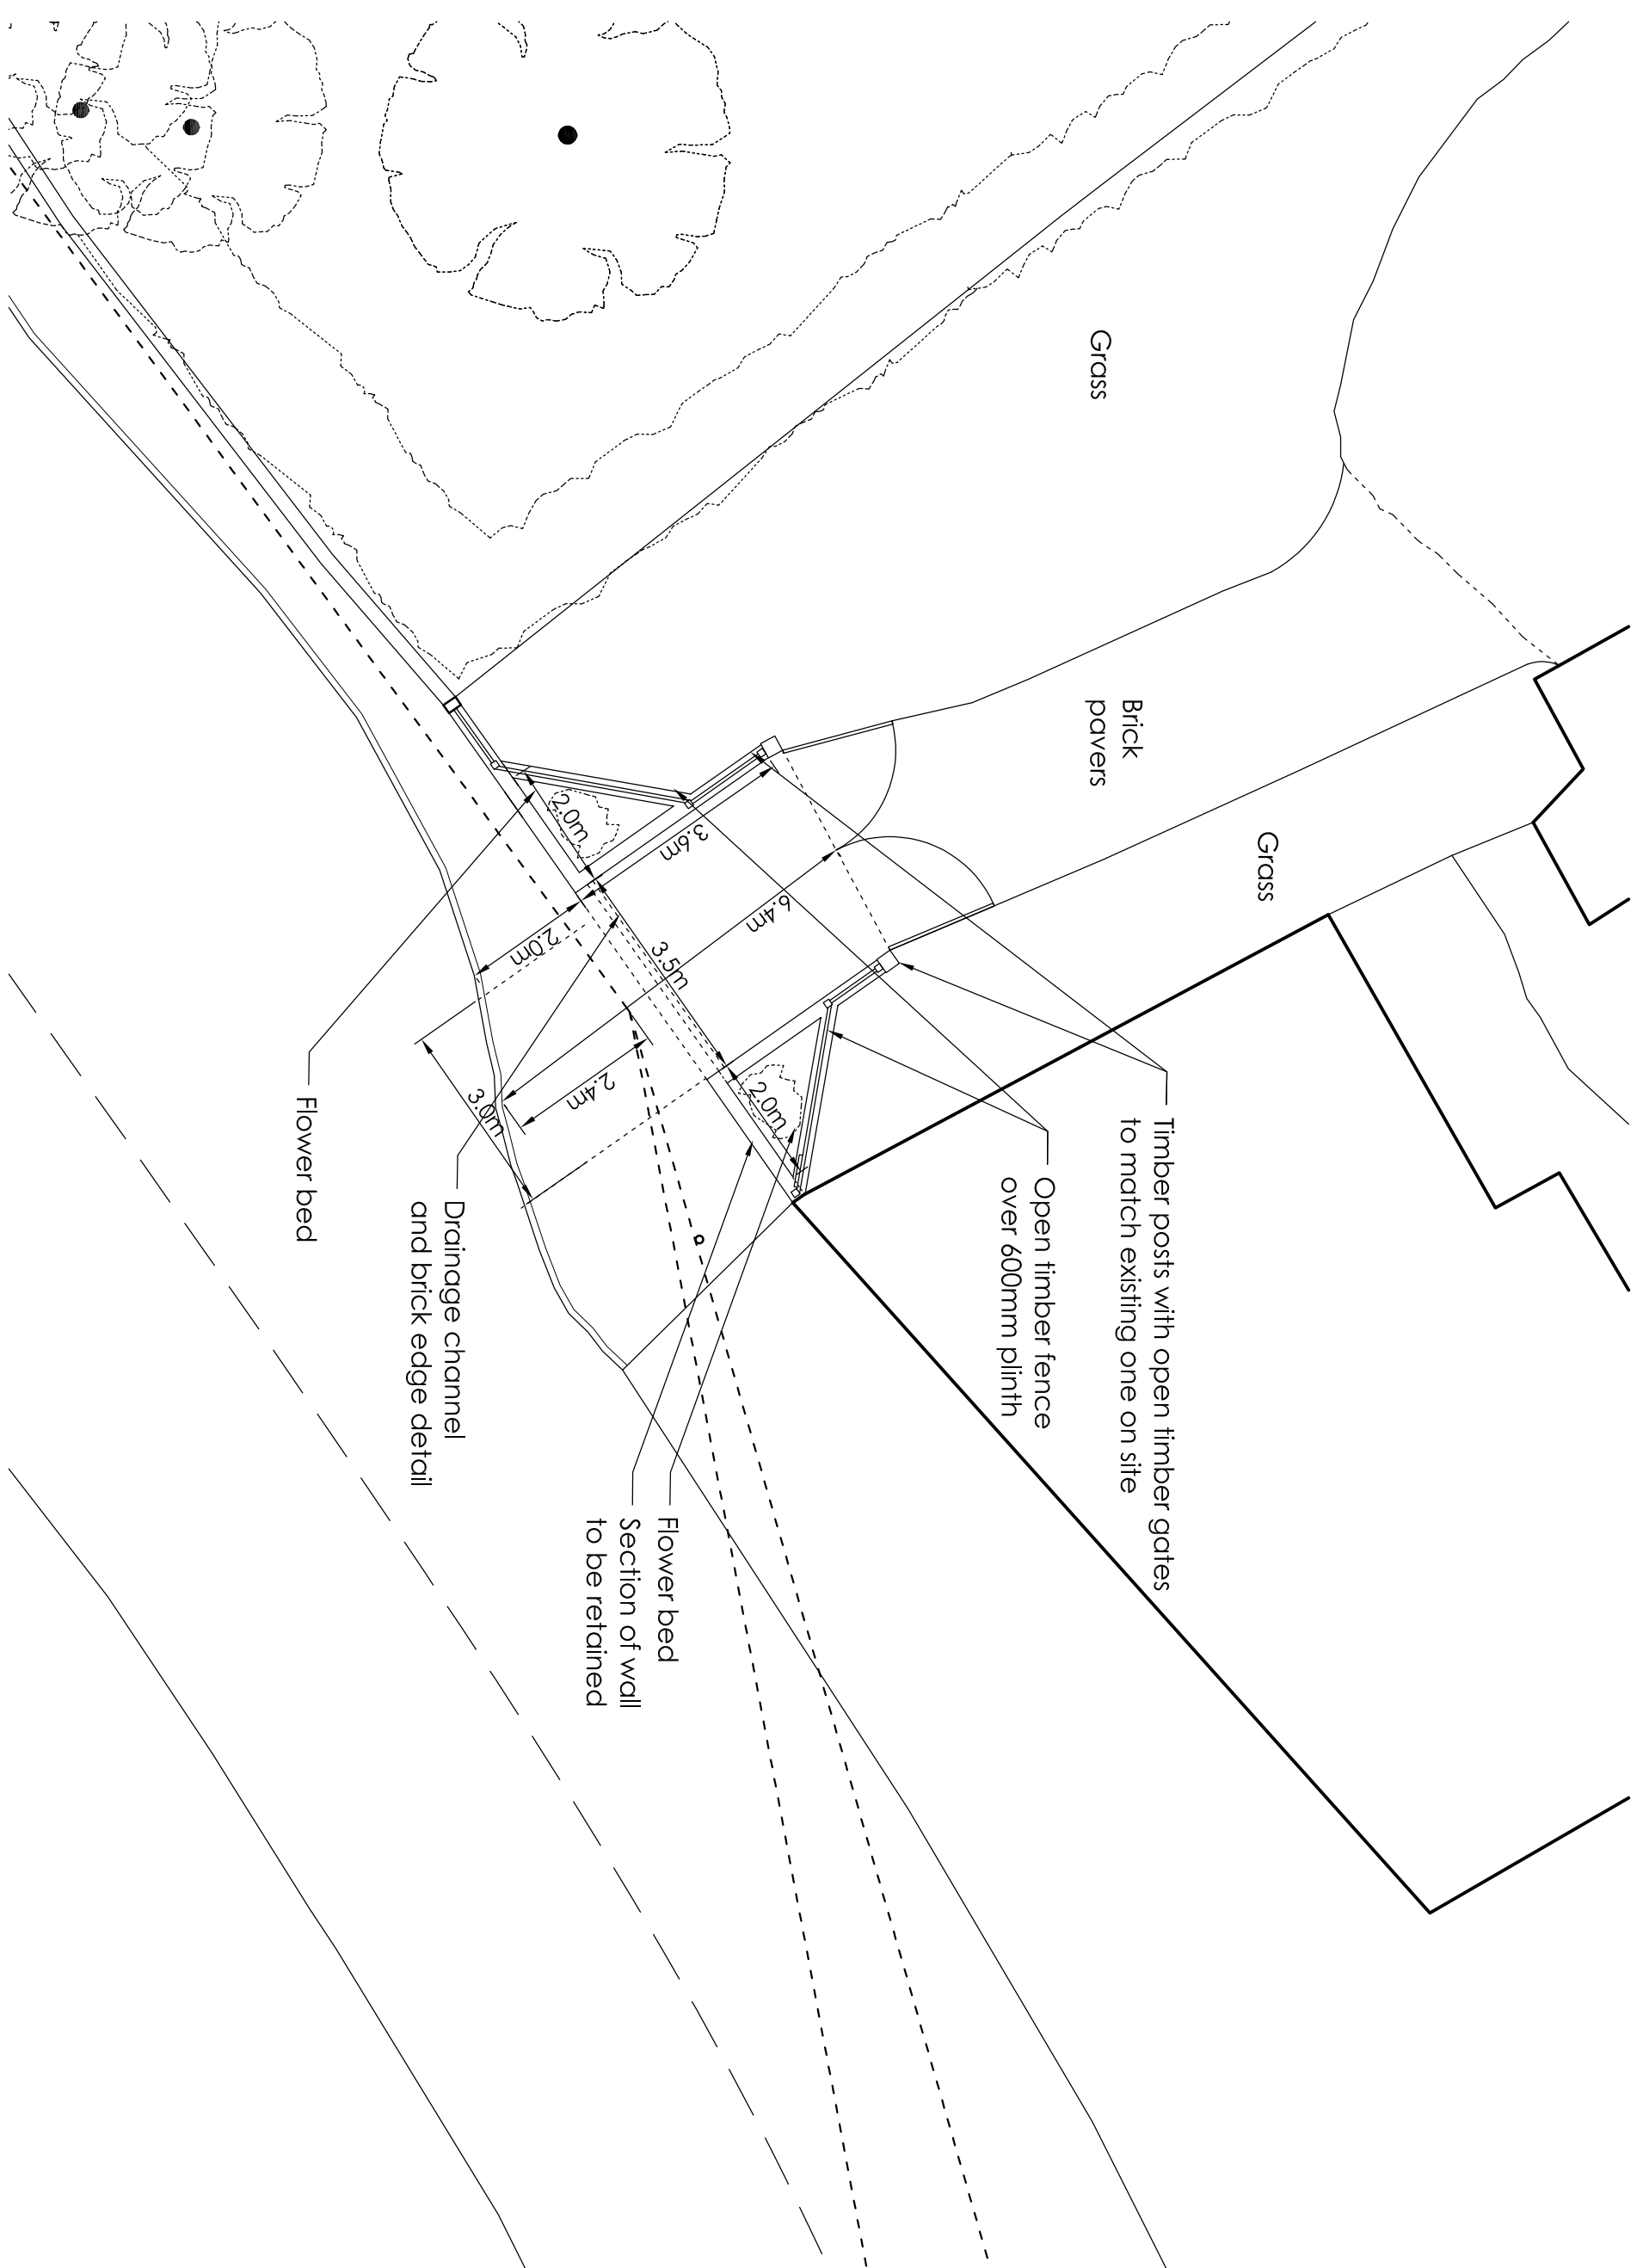

Issue	Initials & date	modification

**DRAWING TYPE**  
**PLANNING**

**PROJECT TITLE**  
The Cottage, The Old Rectory  
Penhurst, Tonbridge  
Kent, TN11 8BN  
**CLIENT**  
Mr & Mrs Wadley

**DRAWING TITLE**  
Vision Splays Plan  
As Existing

date	scales	size	drawn by
MAY 20	1:100	A3	DM
job no.	drawing no.	revision no.	
PHC-117-18	AL(0)12	*	



**Cyma Architects**  
Crouchers Manor Barn, Westwell  
Ashford, Kent, TN25 4JN  
Tel: 01233 666667  
Fax: 01233 666663  
Website: www.cymaarchitects.co.uk  
Email: enquiries@cymaarchitects.co.uk

**Chartered Architects** E-mail: enquiries@cymaarchitects.co.uk  
© 2009 Cyma Architects Ltd.  
THIS DOCUMENT IS CONFIDENTIAL. THE DOCUMENT COPYRIGHT AND ANY PERSON RIGHT HEREIN IS RESERVED. NO PART OF THIS DOCUMENT MAY BE REPRODUCED OR TRANSMITTED IN ANY FORM OR BY ANY MEANS, ELECTRONIC OR MECHANICAL, INCLUDING PHOTOCOPYING, RECORDING, OR BY ANY INFORMATION STORAGE AND RETRIEVAL SYSTEM, WITHOUT PERMISSION IN WRITING FROM Cyma Architects Ltd.  
**COPYRIGHT ACKNOWLEDGEMENT**  
THE COPYRIGHT OF THE DRAWINGS AND DOCUMENT ARE RESERVED AND DESCRIBED BELOW  
OS maps

**AL(0)12**  
**VISION SPLAYS PLAN**  
**AS PROPOSED**  
**SCALE 1:100**