
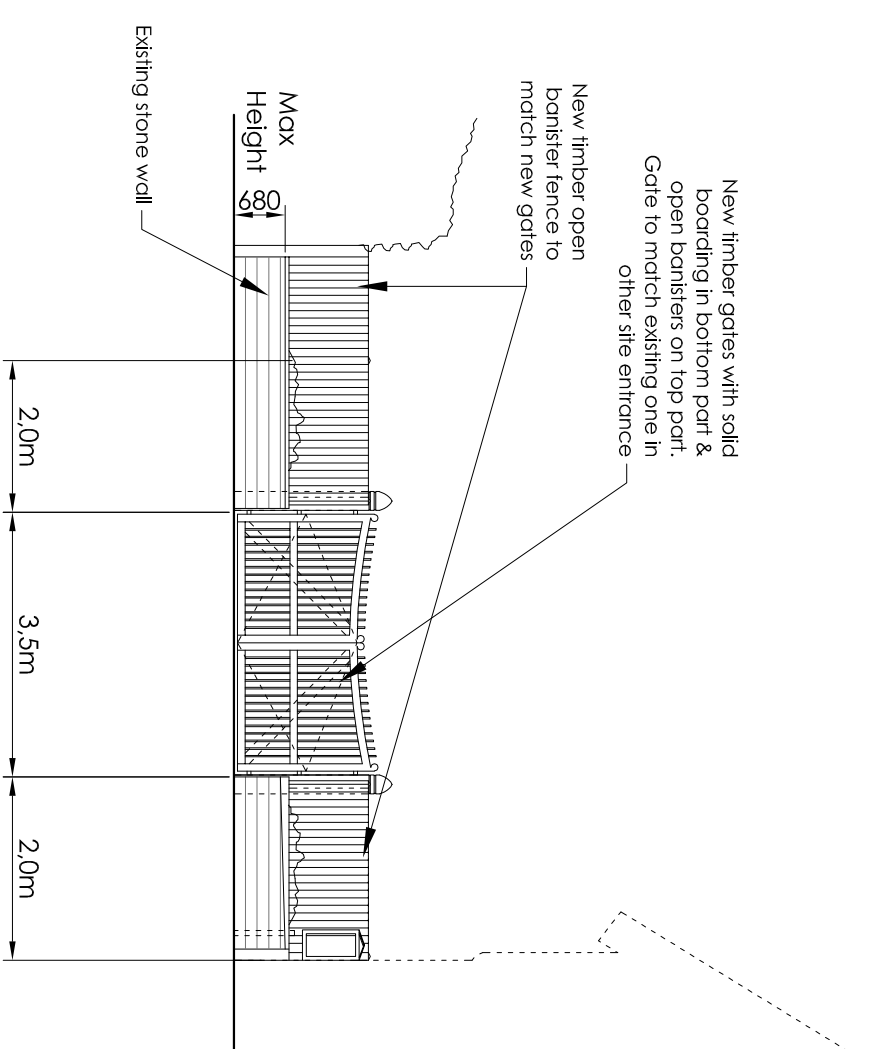


**NOTES**  
 ALL DIMENSIONS ARE TO BE CHECKED ON SITE. ANY DISCREPANCIES ARE TO BE VERIFIED WITH THE ARCHITECT BEFORE PROCEEDING WITH THE WORKS.

WHERE ITEMS ARE COVERED BY DRAWINGS OF A DIFFERENT SCALE THE LARGER SCALE DRAWINGS ARE TO BE WORKED TO.

DO NOT SCALE OFF DRAWINGS. FIGURED DIMENSIONS TO BE WORKED TO IN ALL CASES.

ALL DIMENSIONS INDICATED ARE STRUCTURAL UNLESS STATED OTHERWISE.  
 THIS DRAWING IS TO BE READ IN CONJUNCTION WITH ALL OTHER GENERAL ARRANGEMENT DRAWINGS, DETAILS AND SPECIFICATIONS.  
 ALL WORKS TO COMPLY WITH THE REQUIREMENTS OF BUILDING REGULATIONS 1991 AND SUBSEQUENT AMENDMENTS.

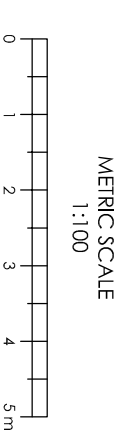

Issue	Initials & date	modification

**DRAWING TYPE**  
**PLANNING**

**PROJECT TITLE**  
 The Cottage, The Old Rectory  
 Penhurst, Tonbridge  
 Kent, TN11 8BN

**CLIENT**  
 Mr & Mrs Wadley

**DRAWING TITLE**  
 Elevations  
 As Proposed

date	scales	size	drawn by
MAY 20	1:100	A3	DM
job no.	drawing no.	revision no.	
PHC-117-18	AL(0)13	*	



**Chartered Architects** Email: enquiries@cymaarchitects.co.uk  
**Website:** www.cymaarchitects.co.uk

**© 2009 Cyma Architects Ltd.**  
 THIS DOCUMENT IS CONFIDENTIAL. THE DOCUMENT COPYRIGHT AND ANY PERSON RIGHT HEREIN IS RESERVED. NO PART OF THIS DOCUMENT MAY BE REPRODUCED OR TRANSMITTED IN ANY FORM OR BY ANY MEANS, ELECTRONIC OR MECHANICAL, INCLUDING PHOTOCOPYING, RECORDING, OR BY ANY INFORMATION STORAGE AND RETRIEVAL SYSTEM, WITHOUT THE WRITTEN PERMISSION OF Cyma Architects Ltd.

**COPYRIGHT ACKNOWLEDGEMENT**  
 THE COPYRIGHT OF THE DRAWINGS AND DOCUMENT ARE RESERVED AND DESCRIBED BELOW.

OS maps

**AL(0)13**  
**ELEVATIONS**  
**AS PROPOSED**  
**SCALE 1:100**