


00 GROUND FLOOR

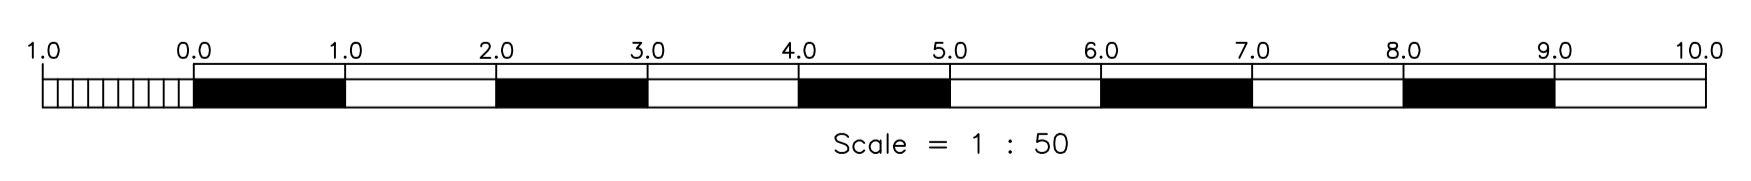


# PLANNING

© Copyright

NOTES:  
THIS DRAWING, IDEAS AND CONCEPTS ARE COPYRIGHT OF THE JOHNSON AND JOHNSON DESIGN PARTNERSHIP LTD AND NOT TO BE REPRODUCED EXCEPT BY WRITTEN PERMISSION.  
ALL DIMENSIONS TO BE CHECKED ON SITE AND ANY DISCREPANCIES AND ADJUSTMENTS TO BE NOTED AND PASSES TO THE CA FOR FURTHER INSTRUCTIONS.  
DO NOT SCALE DRAWING, IF IN DOUBT ASK.

Rev.	Date

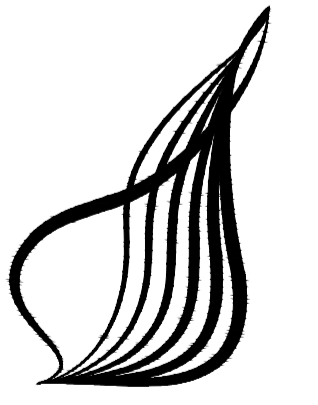

**JOHNSON**  
DESIGN PARTNERSHIP LTD

Johnson House  
Station Lane  
Bridgnorth  
Shropshire  
WV16 5DP  
T: 01746 768191  
F: 01746 768515

Drawing Title: EXISTING 00 GROUND FLOOR  
Scale: 1:50 (A1)

Drawing No.	Project No.	Revision	Drawn by	Check by
PL1002	570	00	JS	MS