

PLANNING

© Copyright


NOTES:
 THIS DRAWING, IDEAS AND CONCEPTS ARE COPYRIGHT OF THE JOHNSON AND JOHNSON DESIGN PARTNERSHIP LTD AND NOT TO BE REPRODUCED EXCEPT BY WRITTEN PERMISSION.
 ALL DIMENSIONS TO BE CHECKED ON SITE AND ANY DISCREPANCIES AND ADJUSTMENTS TO BE NOTED AND PASSES TO THE CA FOR FURTHER INSTRUCTIONS.
 DO NOT SCALE DRAWING, IF IN DOUBT ASK.



01 - ELEVATION



02 - ELEVATION

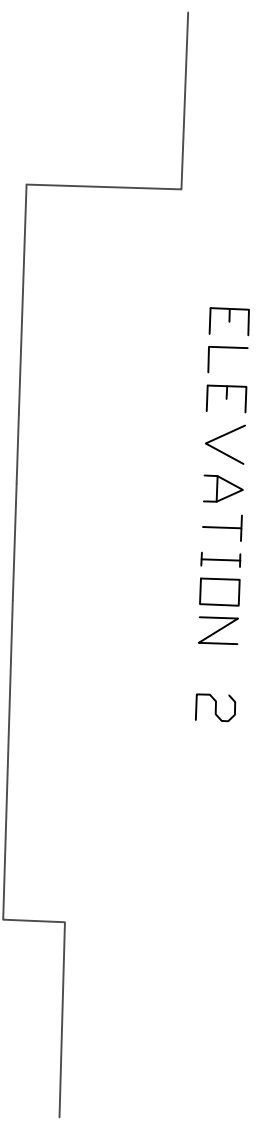

Rev.	Date

JOHNSON
 DESIGN PARTNERSHIP LTD

Johnson House
 Station Lane
 Bridgnorth
 Shropshire
 WV16 5DP
 T: 01746 768191
 F: 01746 769515

Drawing Title: EXISTING ELEVATIONS
 Scale: 1:50 (A1)

Drawing No.	Project No.	Revision:	Drawn by:	Check by:
PL003	570	00	JS	MS

04 Kings Loode.dwg
07.09.2021