



# PLANNING

© Copyright


NOTES:  
 THIS DRAWING, IDEAS AND CONCEPTS ARE COPYRIGHT OF THE JOHNSON AND JOHNSON DESIGN PARTNERSHIP LTD AND NOT TO BE REPRODUCED EXCEPT BY WRITTEN PERMISSION.  
 ALL DIMENSIONS TO BE CHECKED ON SITE AND ANY DISCREPANCIES AND ADJUSTMENTS TO BE NOTED AND PASSED TO THE CA FOR FURTHER INSTRUCTIONS.  
 DO NOT SCALE DRAWING, IF IN DOUBT ASK.

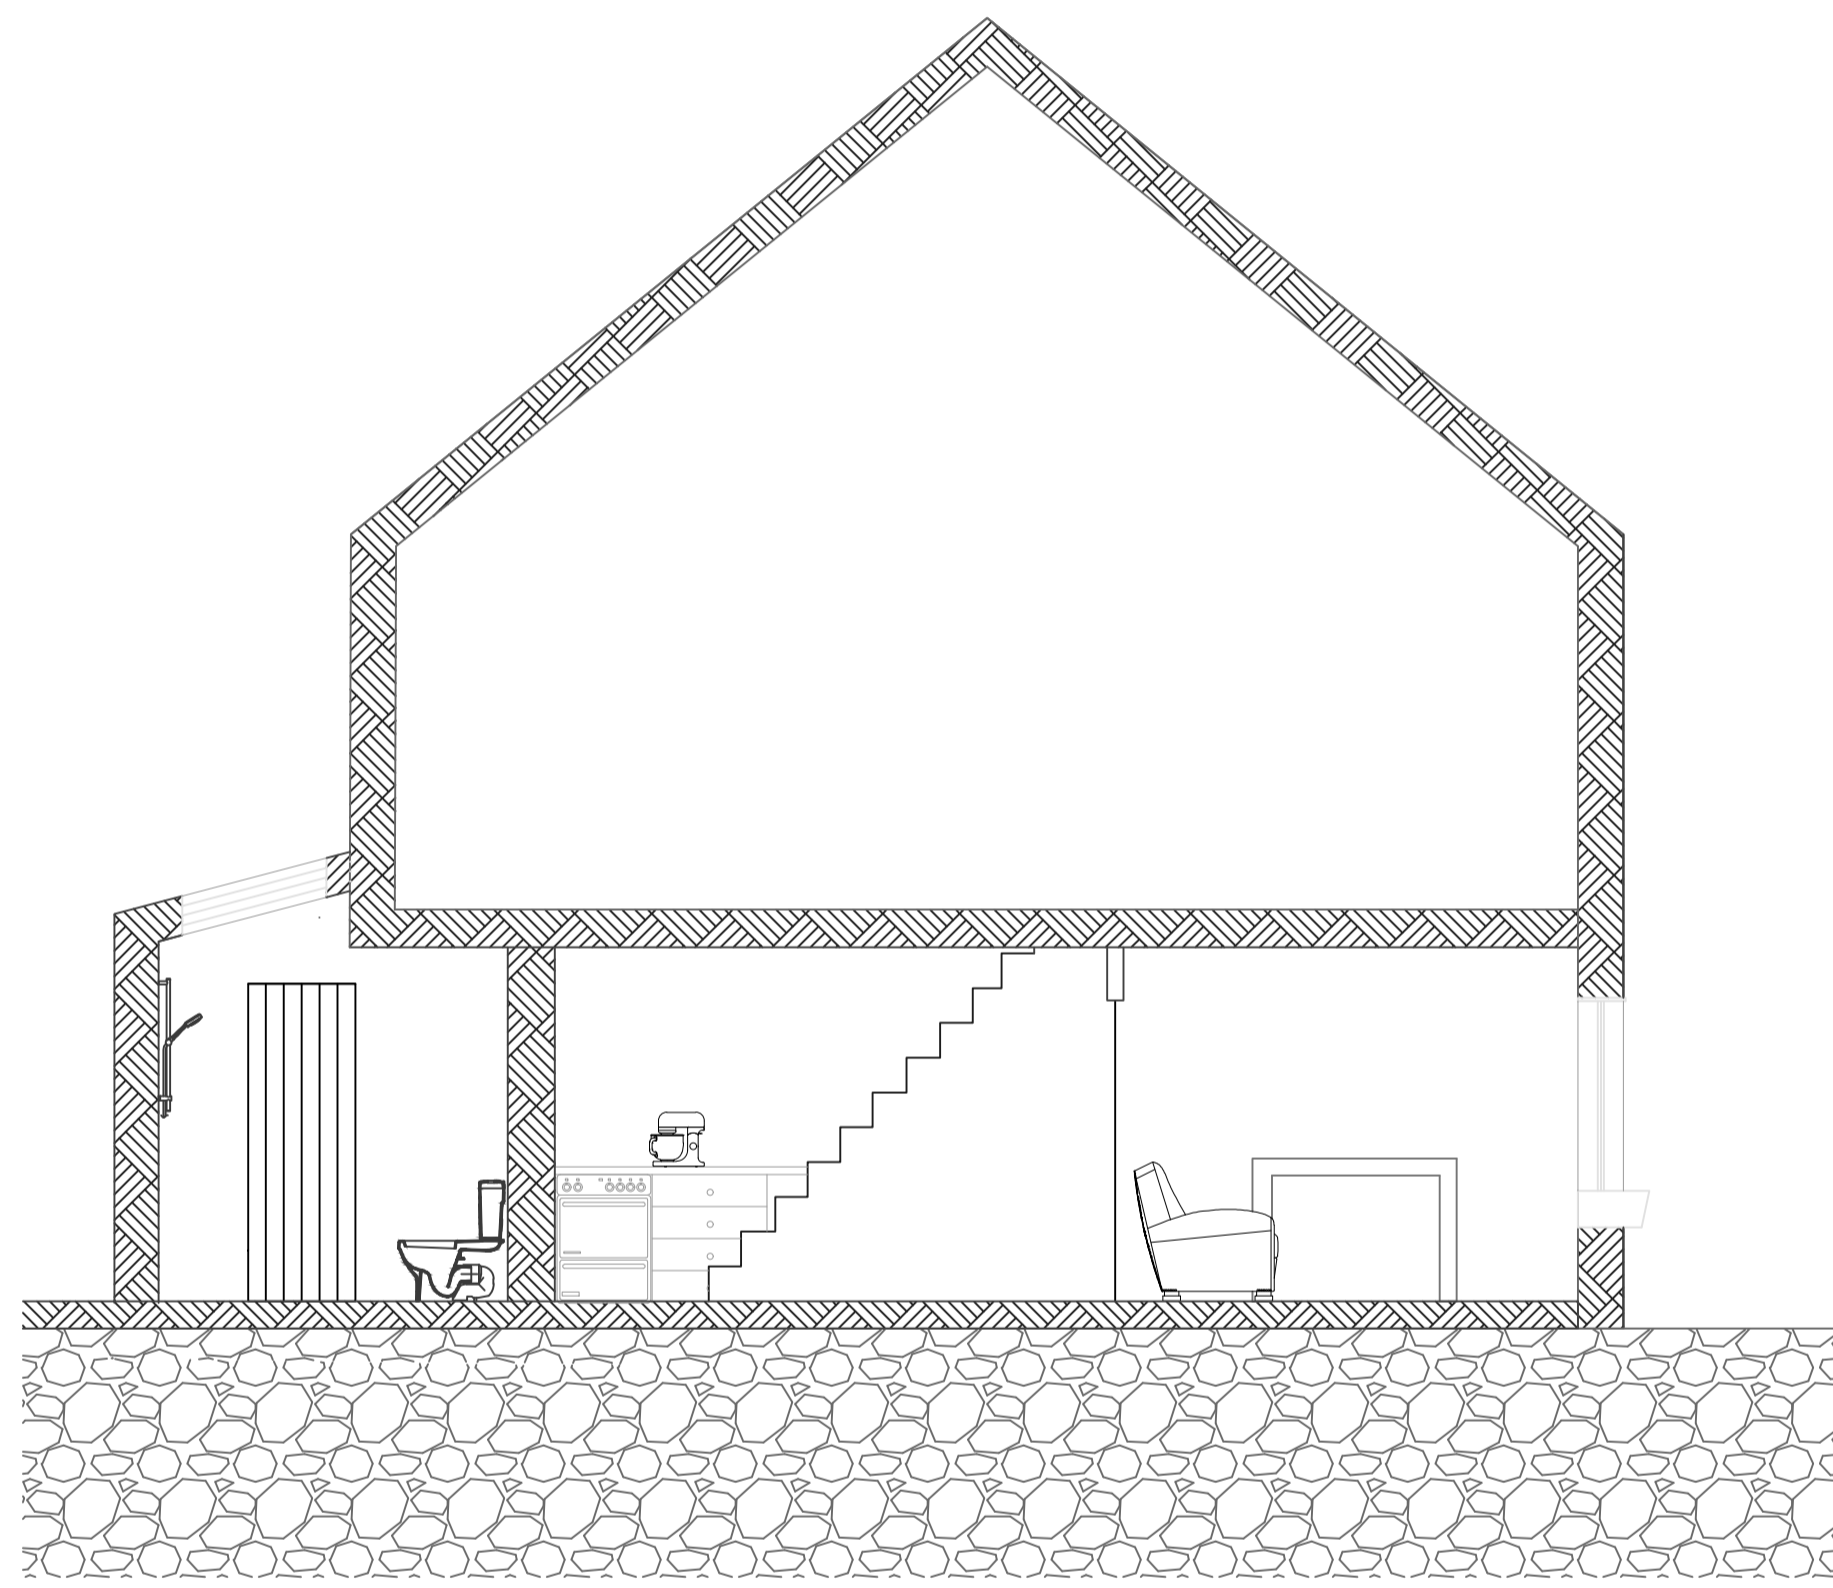

01 - SECTION

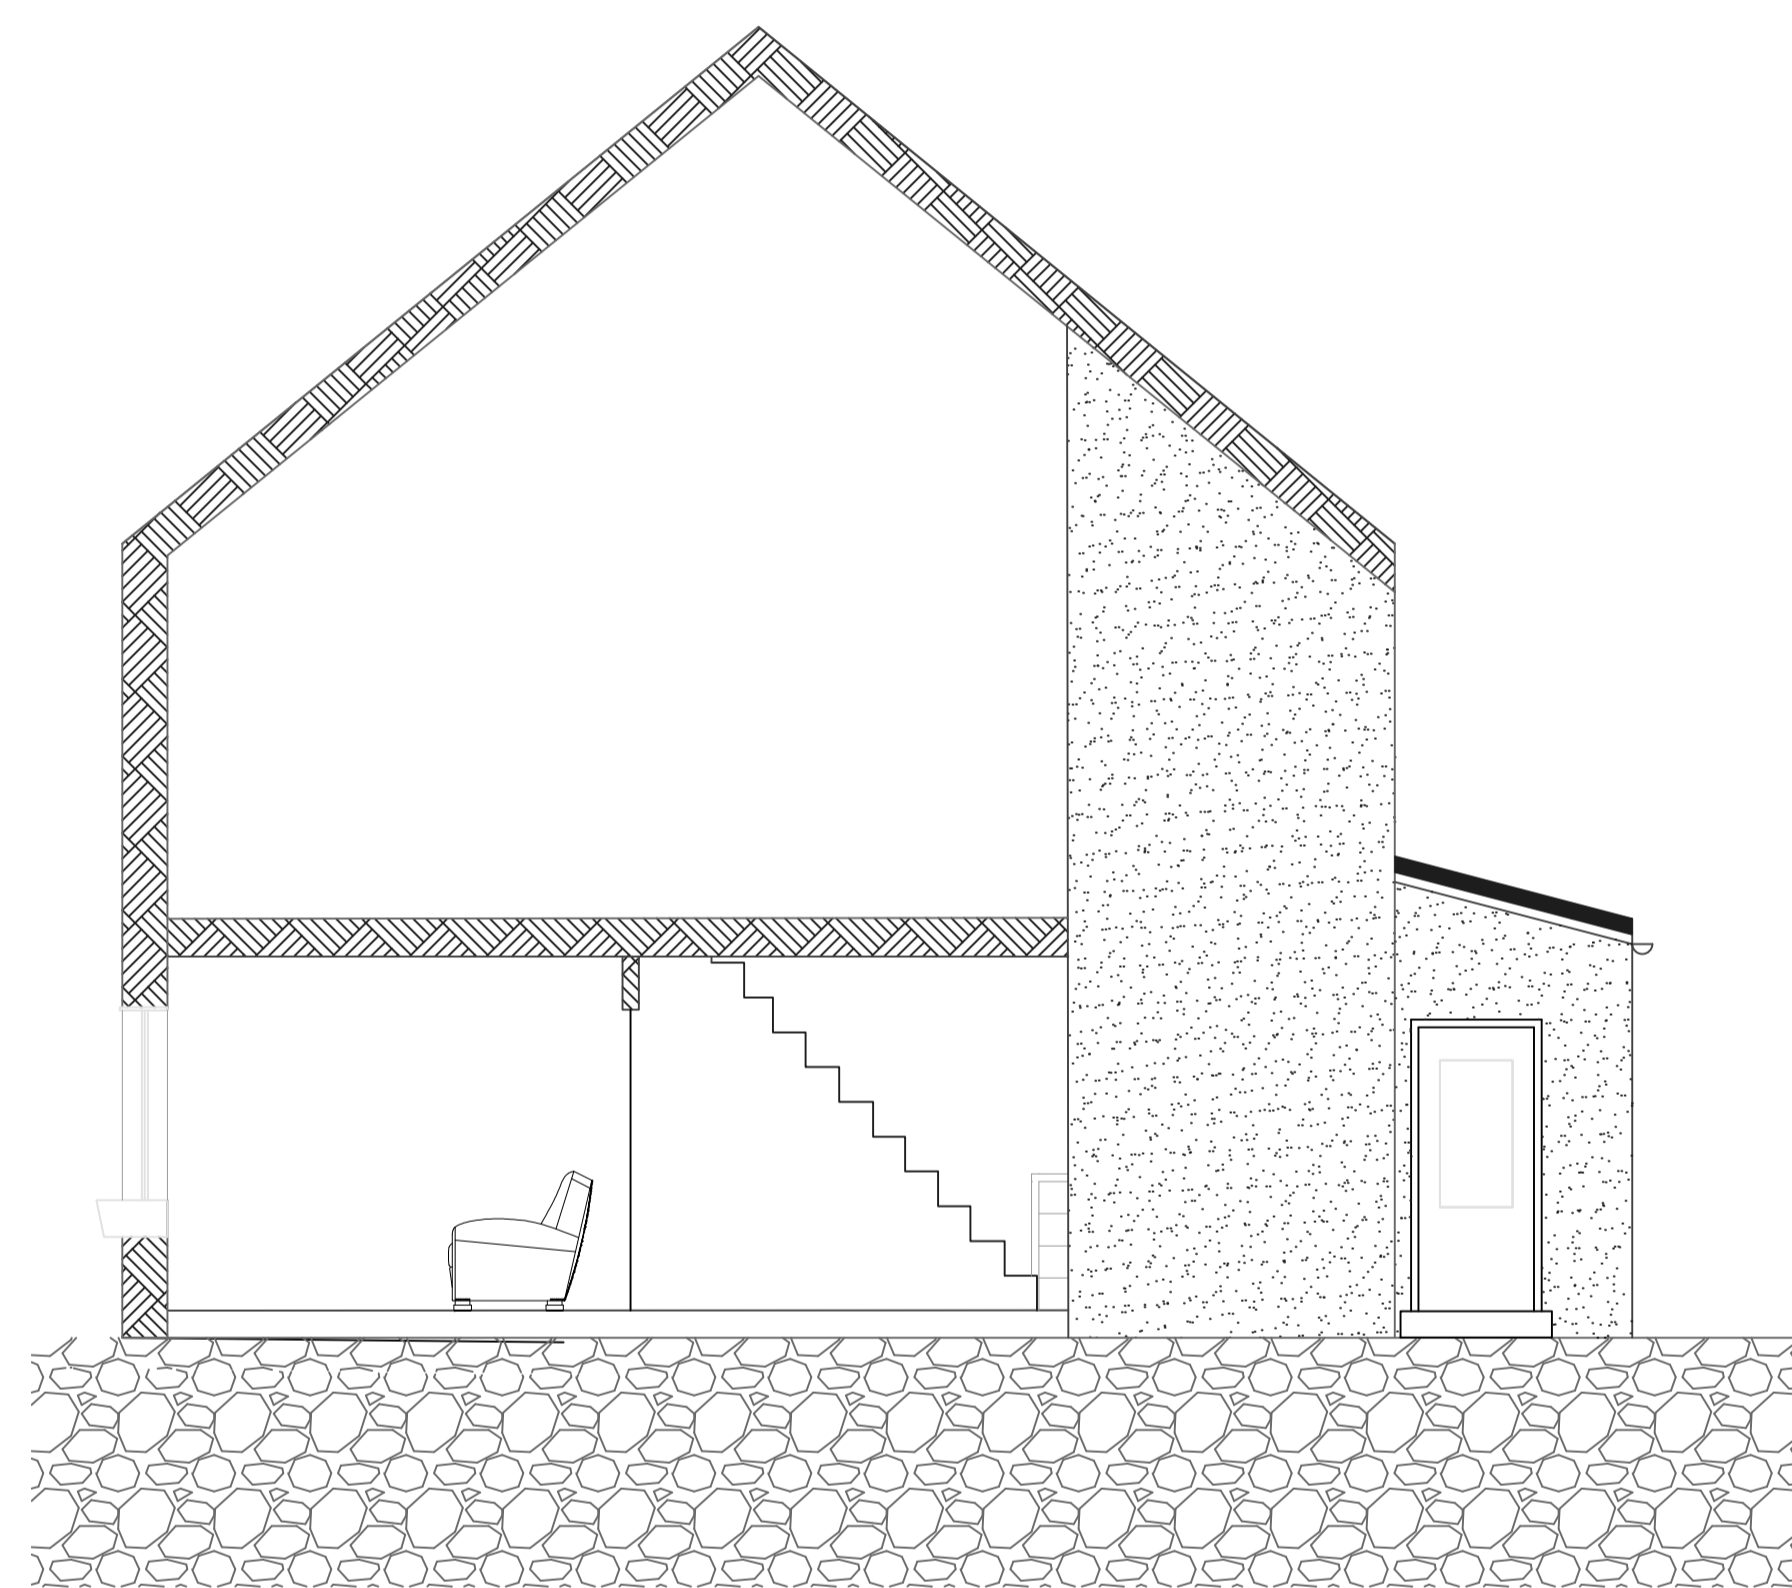

02 - SECTION

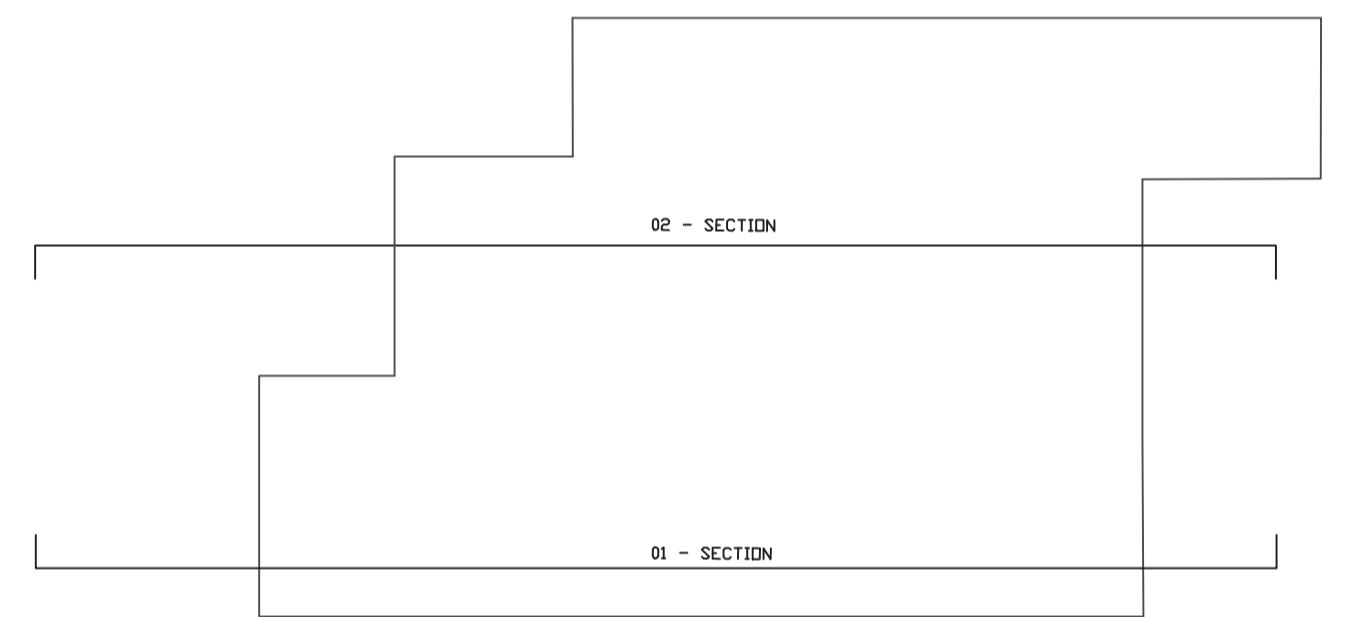

Rev.	Date

**JOHNSON**  
 DESIGN PARTNERSHIP LTD

Johnson House  
 Station Lane  
 Bridgnorth  
 Shropshire  
 WV16 5DP  
 T: 01746 768191  
 F: 01746 769515

Drawing Title: PROPOSED SECTIONS  
 Scale: 1:50 (A1)

Drawing No.	Project No.	Revision	Drawn by:	Check by:
PL1008	570	00	JS	MS

04 Kings Load.dwg  
 07. 09. 2021