




Section A-A

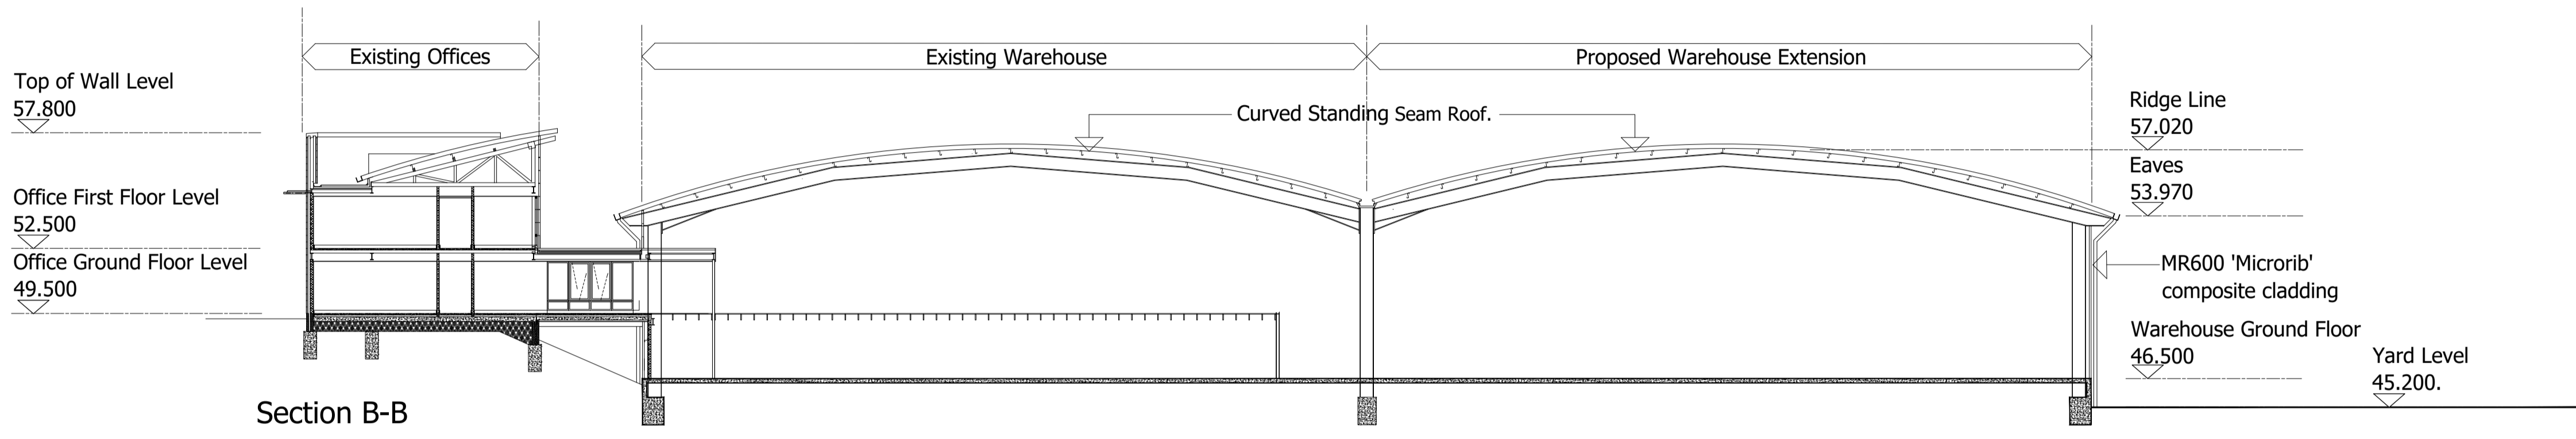

Section B-B

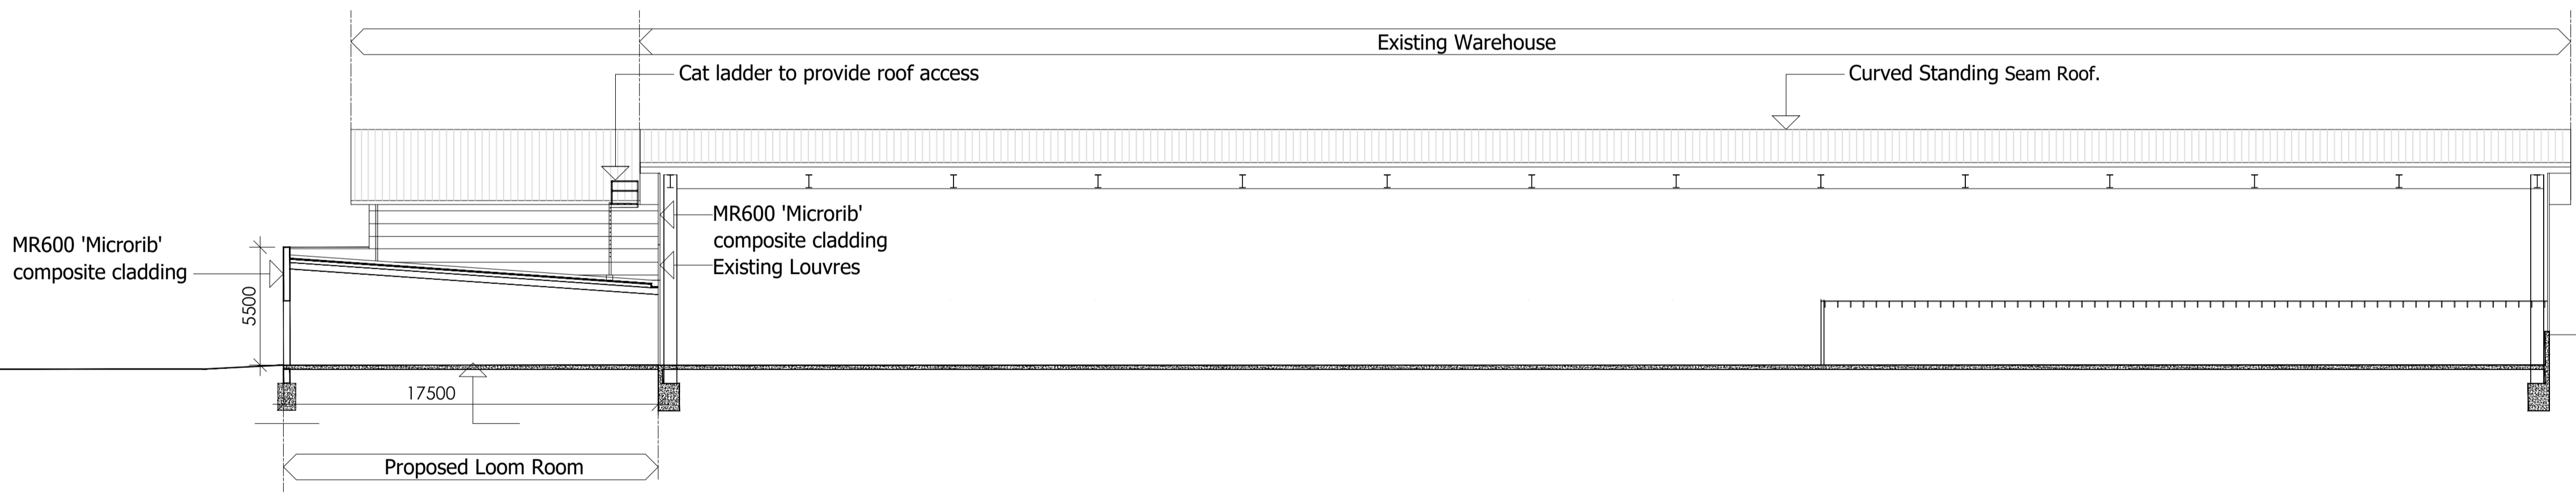

Section C-C

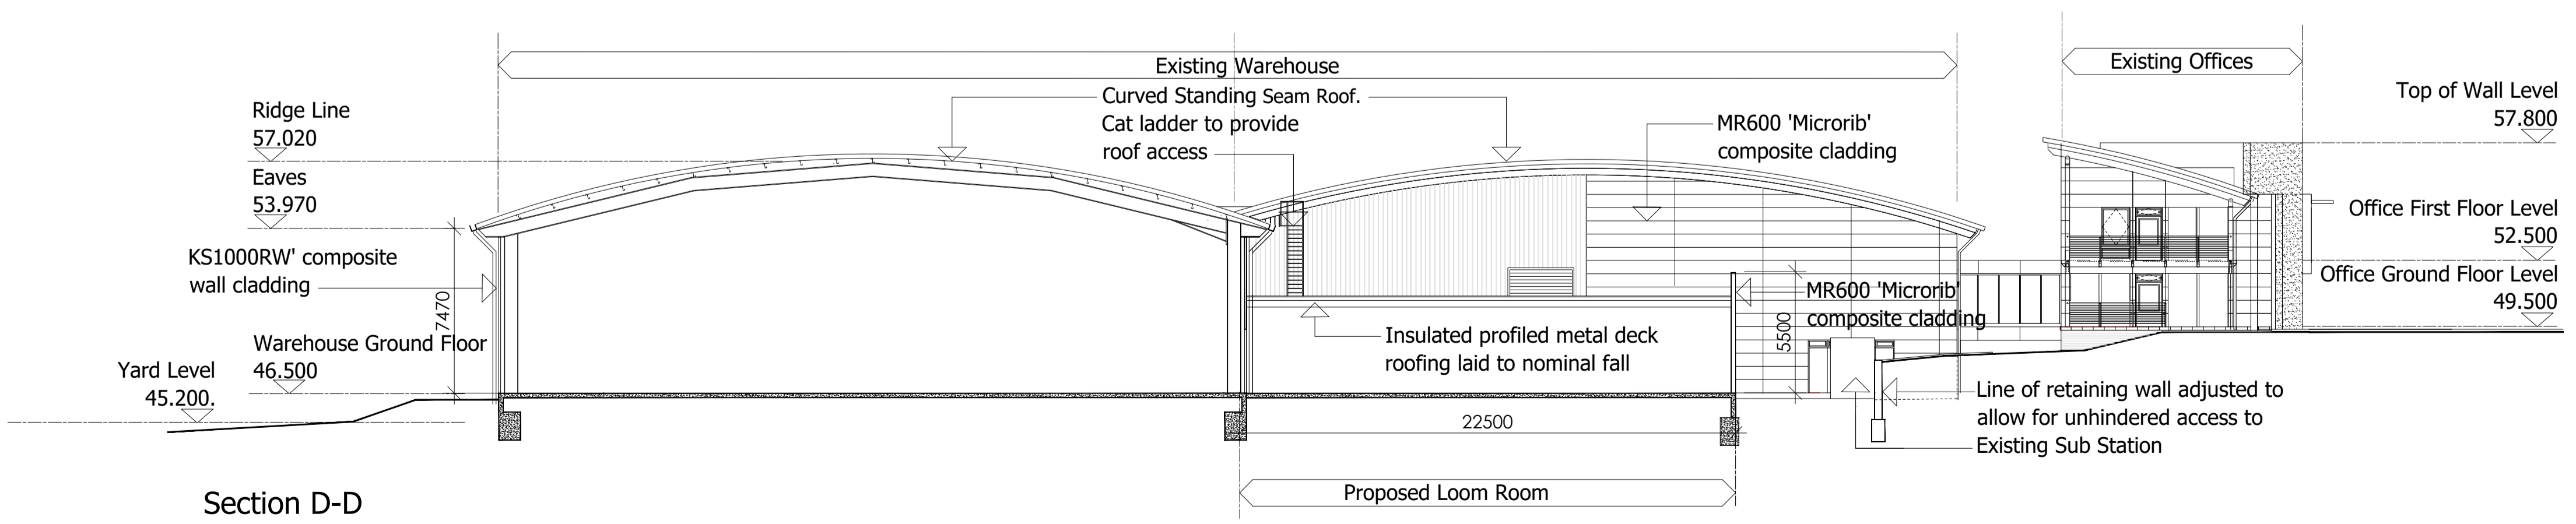

Section D-D



Scale Bar

NOTES

Finishes  
Roof  
Warehouse  
Standing seam roof.  
Roof and fascia colour; Albatross 18B17

Wall Cladding  
Type A - MR600 Microrib composite wall cladding system by Kingspan Ltd.  
Type B - KS1000RW composite wall cladding system by Kingspan Ltd.  
Cladding colour; Albatross 18B17

Escape Stairs  
Escape stairs as existing with facing brickwork side walls: Baggeridge Blue Engineer class B to BS 921.  
Bond: stretcher, Mortar: flush,

Loading Bays  
New Loading Bay with Hydraulic leveller, Door and curtains all to match existing

A Notes Amended 12.07.21 RP  
revisions

PLANNING

w4 architects ltd  
The Old Vicarage Shalford  
Essex CM7 5HH

Project Job Number 107  
William Armes  
Church Field Road, Sudbury, CO10 2YA

Client  
William Armes

Drawing Title Drawing Size A1  
Proposed Warehouse Extensions  
Proposed Sections

Drawn RP	Date July 2021	Scale 1:200@A1	Cadfile Proposed
Reviewed by CW	Drawing No. 107 PL 06	Rev. A	