


- NOTES**
- Finishes**
 - Roof
 - Warehouse
 - Standing seam roof.
 - Roof and fascia colour; Albatross 18B17
 - Wall Cladding**
 - Type A - MR600 Microrib composite wall cladding system by Kingspan Ltd.
 - Type B - KS1000RW composite wall cladding system by Kingspan Ltd.
 - Cladding colour; Albatross 18B17
 - Escape Stairs**
 - Escape stairs as existing with facing brickwork side walls:
 - Baggeridge Blue Engineer class B to BS 921.
 - Bond: stretcher, Mortar: flush,
 - Loading Bays**
 - New Loading Bay with Hydraulic leveller, Door and curtains all to match existing

SITE LOCATION PLAN 1:2500

Dotted line indicates position of a lizard protection barrier on adjoining land. Ensure that this is undamaged during duration of site works.

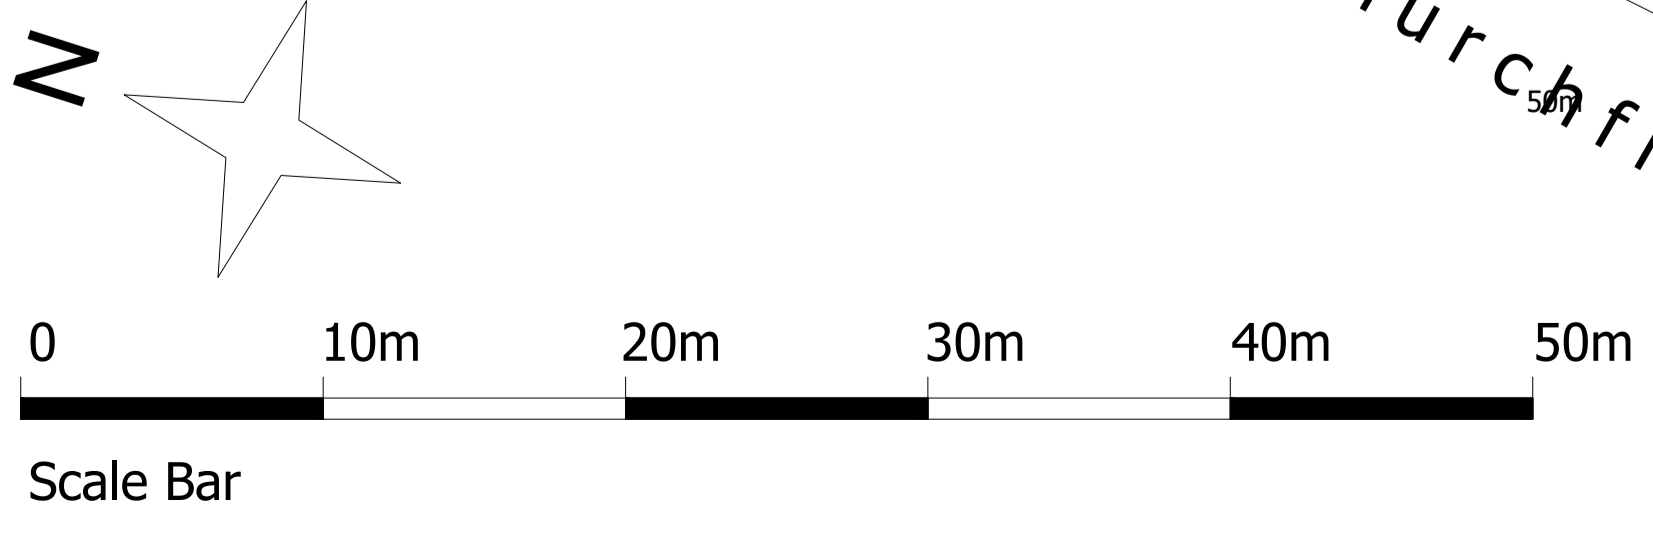

B Notes Amended	26.08.21 RP
A Notes Amended	12.07.21 RP
revisions	
PLANNING	
w4 architects ltd	
The Old Vicarage Shalford Essex CM7 5HH	
Project	Job Number 107
William Armes Church Field Road, Sudbury, CO102YA	
Client William Armes	
Drawing Title	Drawing Size A1
Proposed Warehouse Extensions Existing Site Layout	
Drawn RP	Date July 2021 Scale 1:250@A1 Cadfile Proposed
Reviewed by CW	Drawing No. 107 PL 02
	Rev. B