
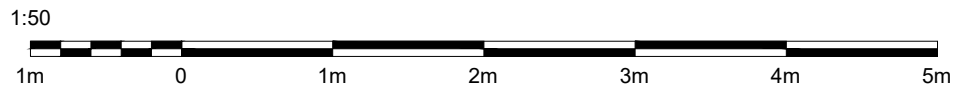


Notes:  
Do not scale this drawing.  
All levels and dimensions are to be checked on site.  
This drawing is to be read in conjunction with all relevant consultants drawings and specifications, together with safety plan requirements.  
Copyright: This drawing must not be copied, amended nor reproduced without the prior written agreement.

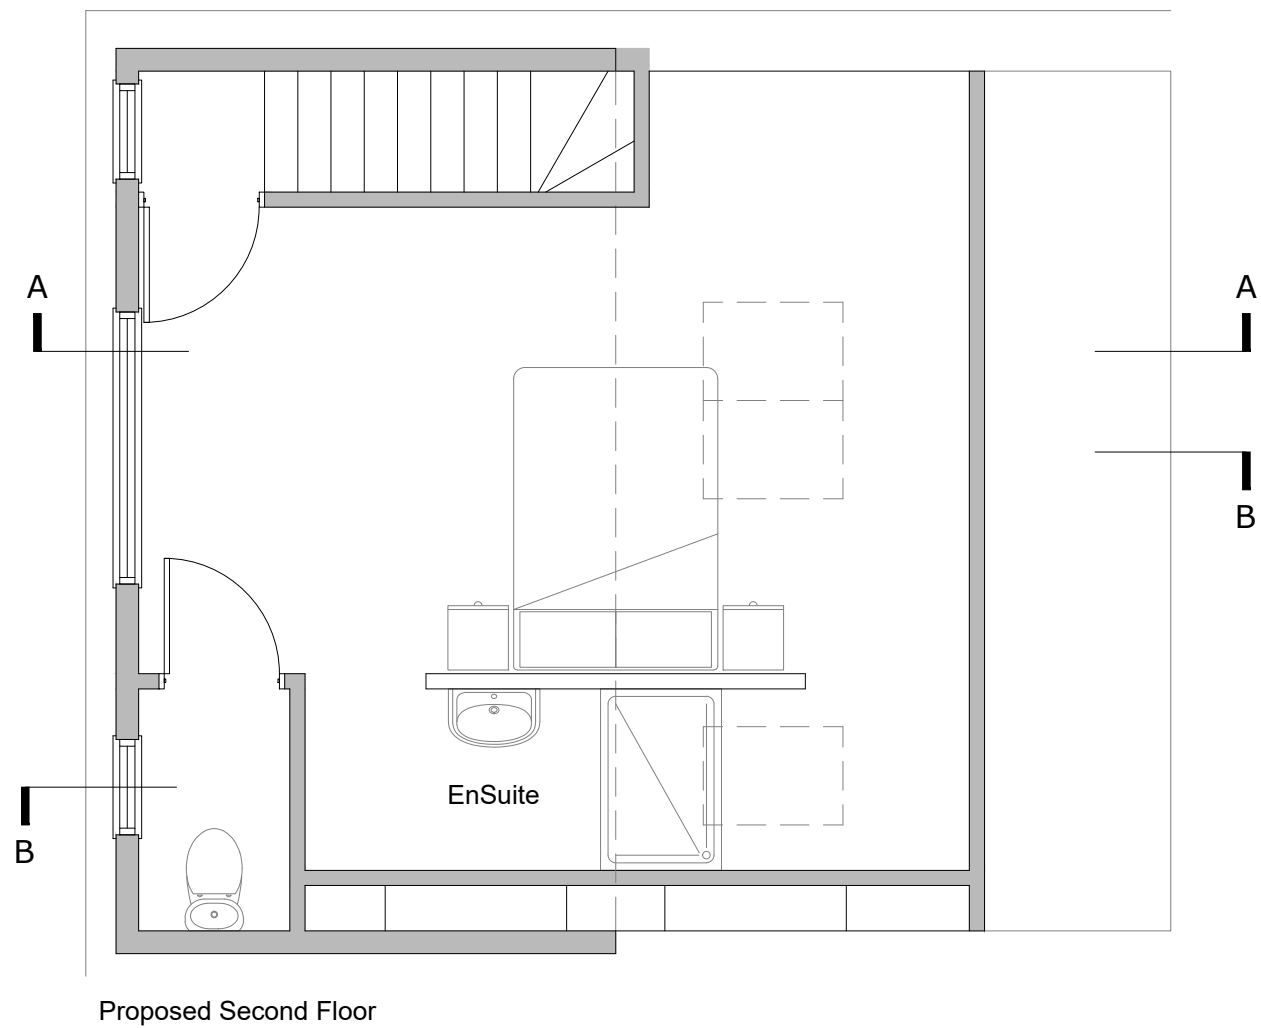

15 Shirley Street,  
Hove,  
BN3 3WJ.

Tel: 07789 458167  
Tel: 01273 969345

40 Bute Street  
Brighton  
BN2 0HE

Loft Conversion  
Proposed First  
& Second Floor

Job No. 2123	Scale 1:50
Drawing No. 010	Rev. -