


PLANNING

Notes:

- > Issued for Planning Approval. Do not use for the purposes of ordering/purchasing.
- > Figured dimensions to take precedence over scaling from drawing.
- > Drawing to scales as noted. All dimensions in millimetres unless noted otherwise. Check all dimensions and levels on site.
- > These drawings are subject to Planning and Building Regulation Approval or any other statute in law before construction commences.
- > For details of all structural, mechanical and electrical works where mentioned, refer to relevant specialist's drawings, specification and documentation.
- > If any discrepancies are found in the drawings these are to be brought to the attention of Daintree Design for rectification.
- > Boundary lines are indicative only. Exact location of boundaries should be determined on site before work commences.
- > Drawing to be printed in colour.

Symbols Key:

- +XXXX Indicates levels on section and elevation
- (+XXXX) Floor to ceiling level (FFL - CL)
- +XXXX Other spot level taken from FFL, e.g. door height
- XXXX CH Window level: suffixed FC = FFL to Cill; CH = Cill to Head; XXXX FC = FFL to Cill; CLH = Ceiling Level to Head.
- Falls Direction of falls for ramps roofs etc.
- span Direction of span for joists
- UP Indicates a change in floor level. Arrow always points up from lower to higher level.

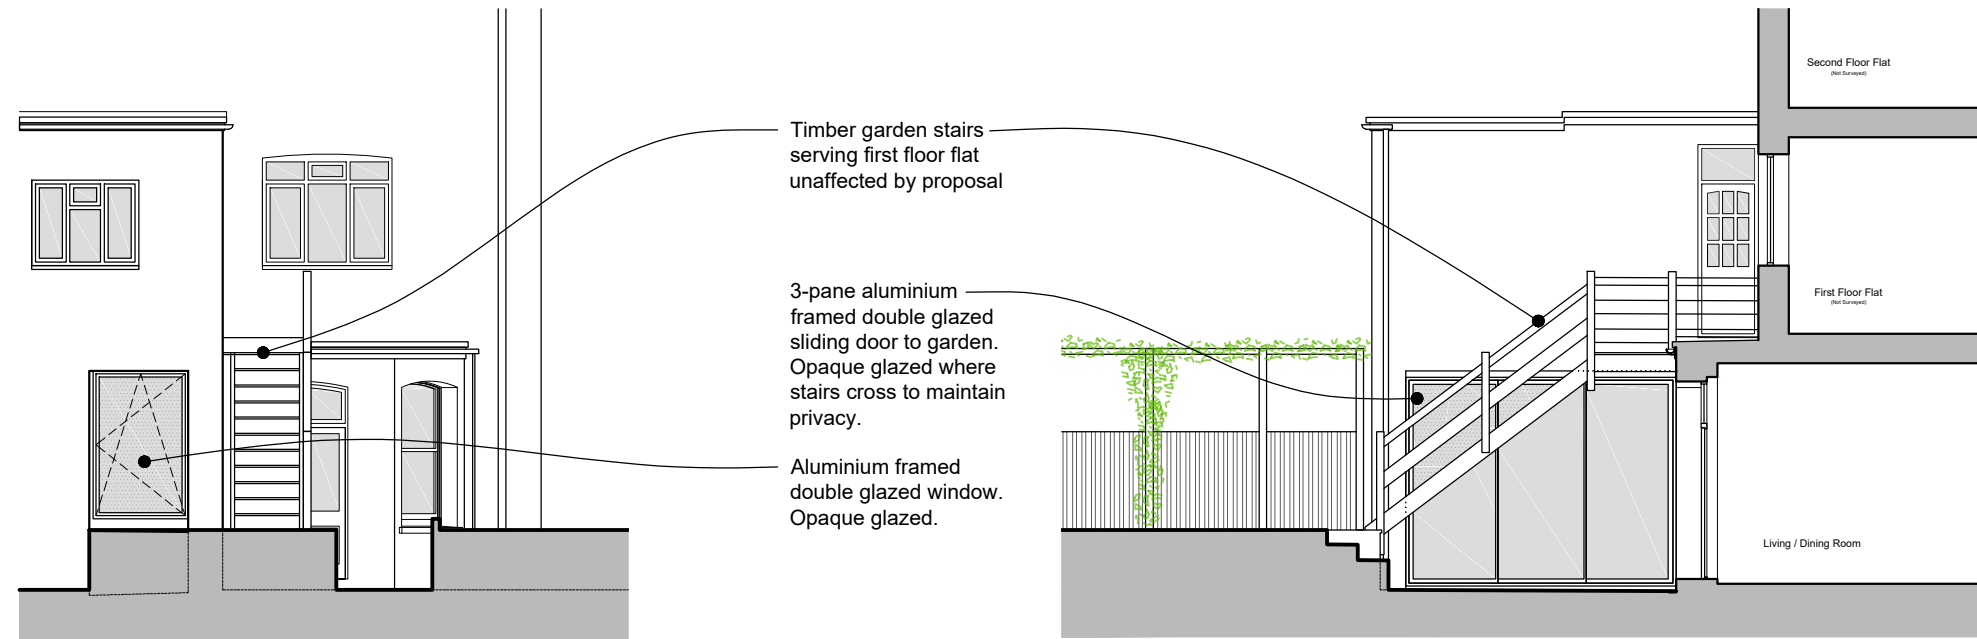


Rear (East) Elevation

@ 1:100 Scale


Side (North) Elevation

@ 1:100 Scale

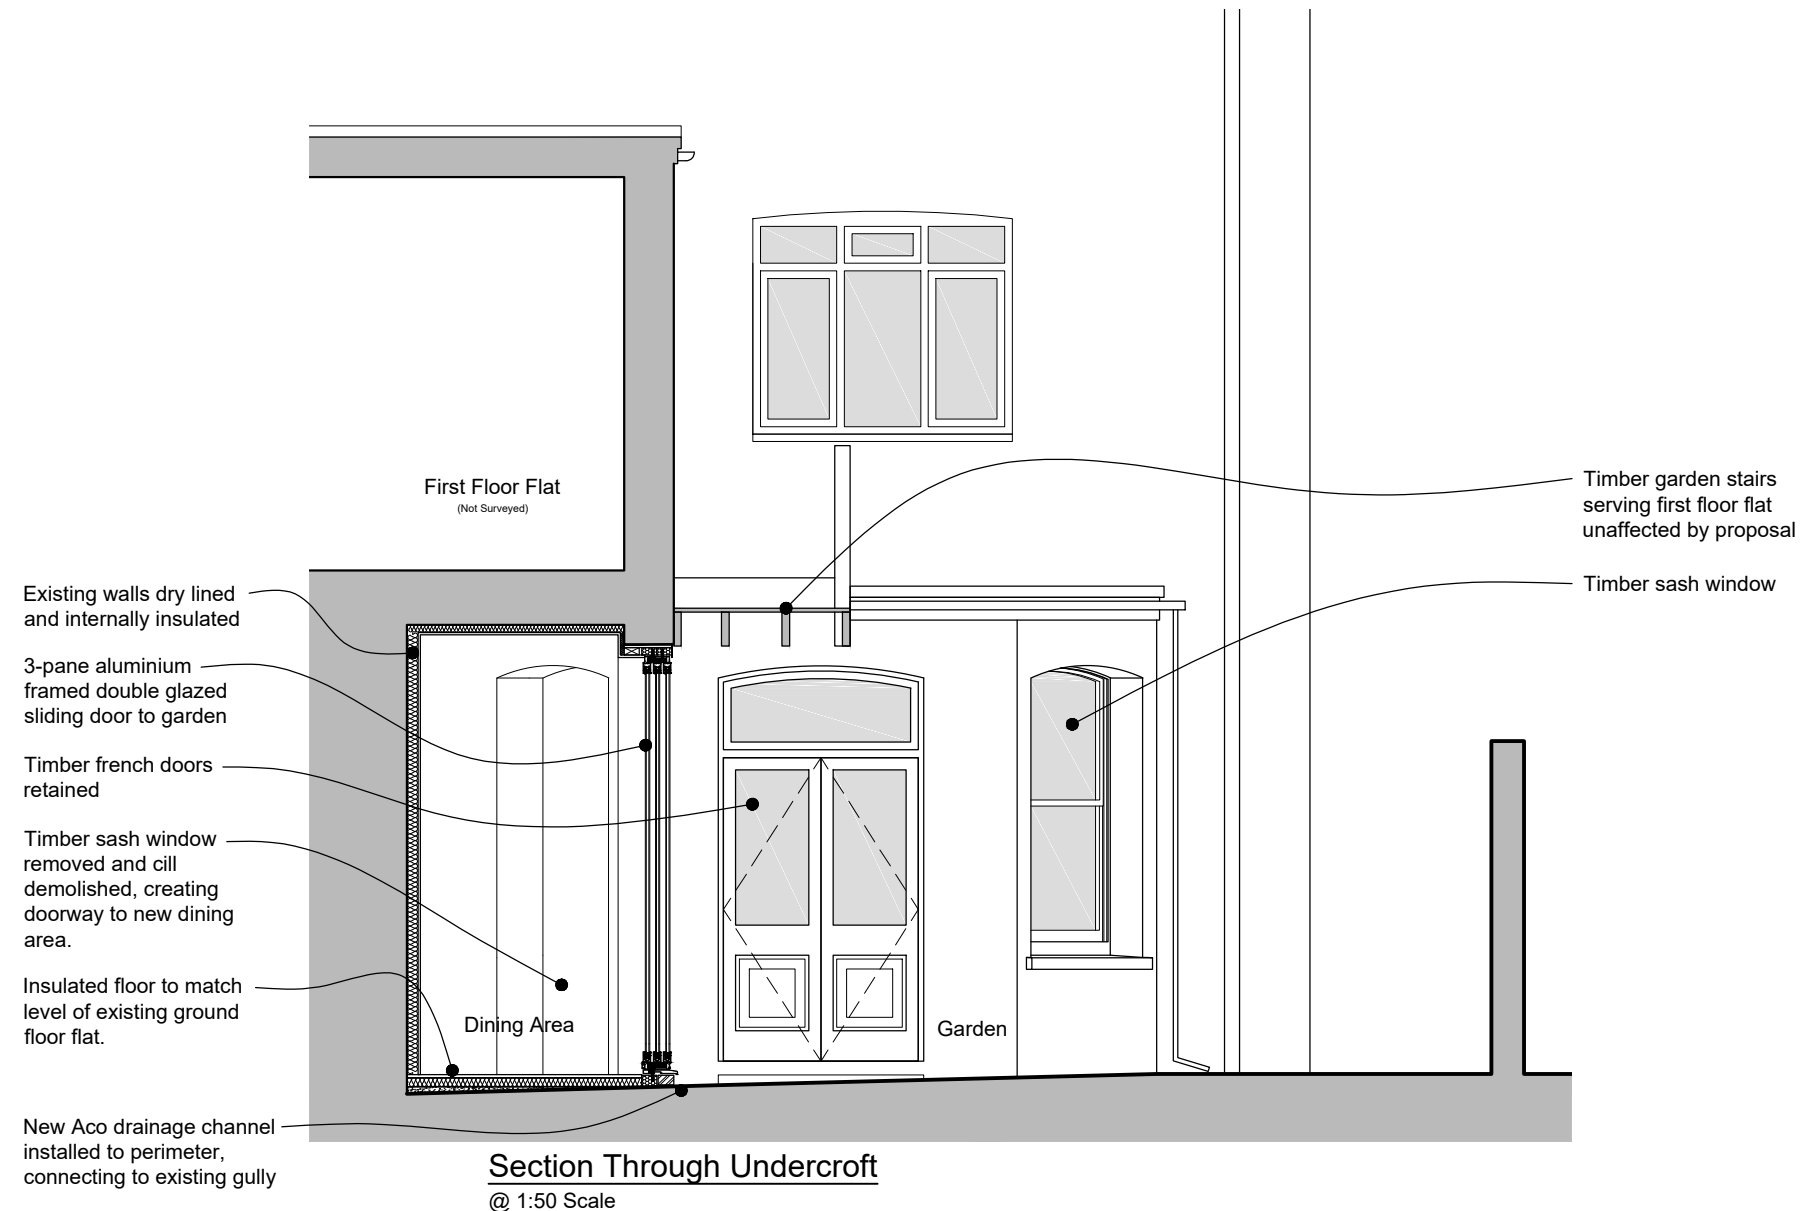

Section Through Undercroft

@ 1:50 Scale

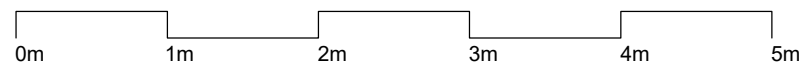

Scale Bar @ 1:50

Rev	Date	Description	By	Chk



a: Daintree Design, Tower Point,
44 North Rd, Brighton, BN1 1YR.
t: 01273 286 683
e: hello@daintreedesign.co.uk
w: www.daintreedesign.co.uk

DAINTREE DESIGN

Client
J Harris

Project
**Flat 5, 62 The Drive, Hove,
BN3 3PE.**

Title
**Proposed:
Elevations & Section**

Scale | Date
As Noted @ A3 | Sept 2021

Drawing Number

D 2011-350 (~)