


2 Chapmans Lea

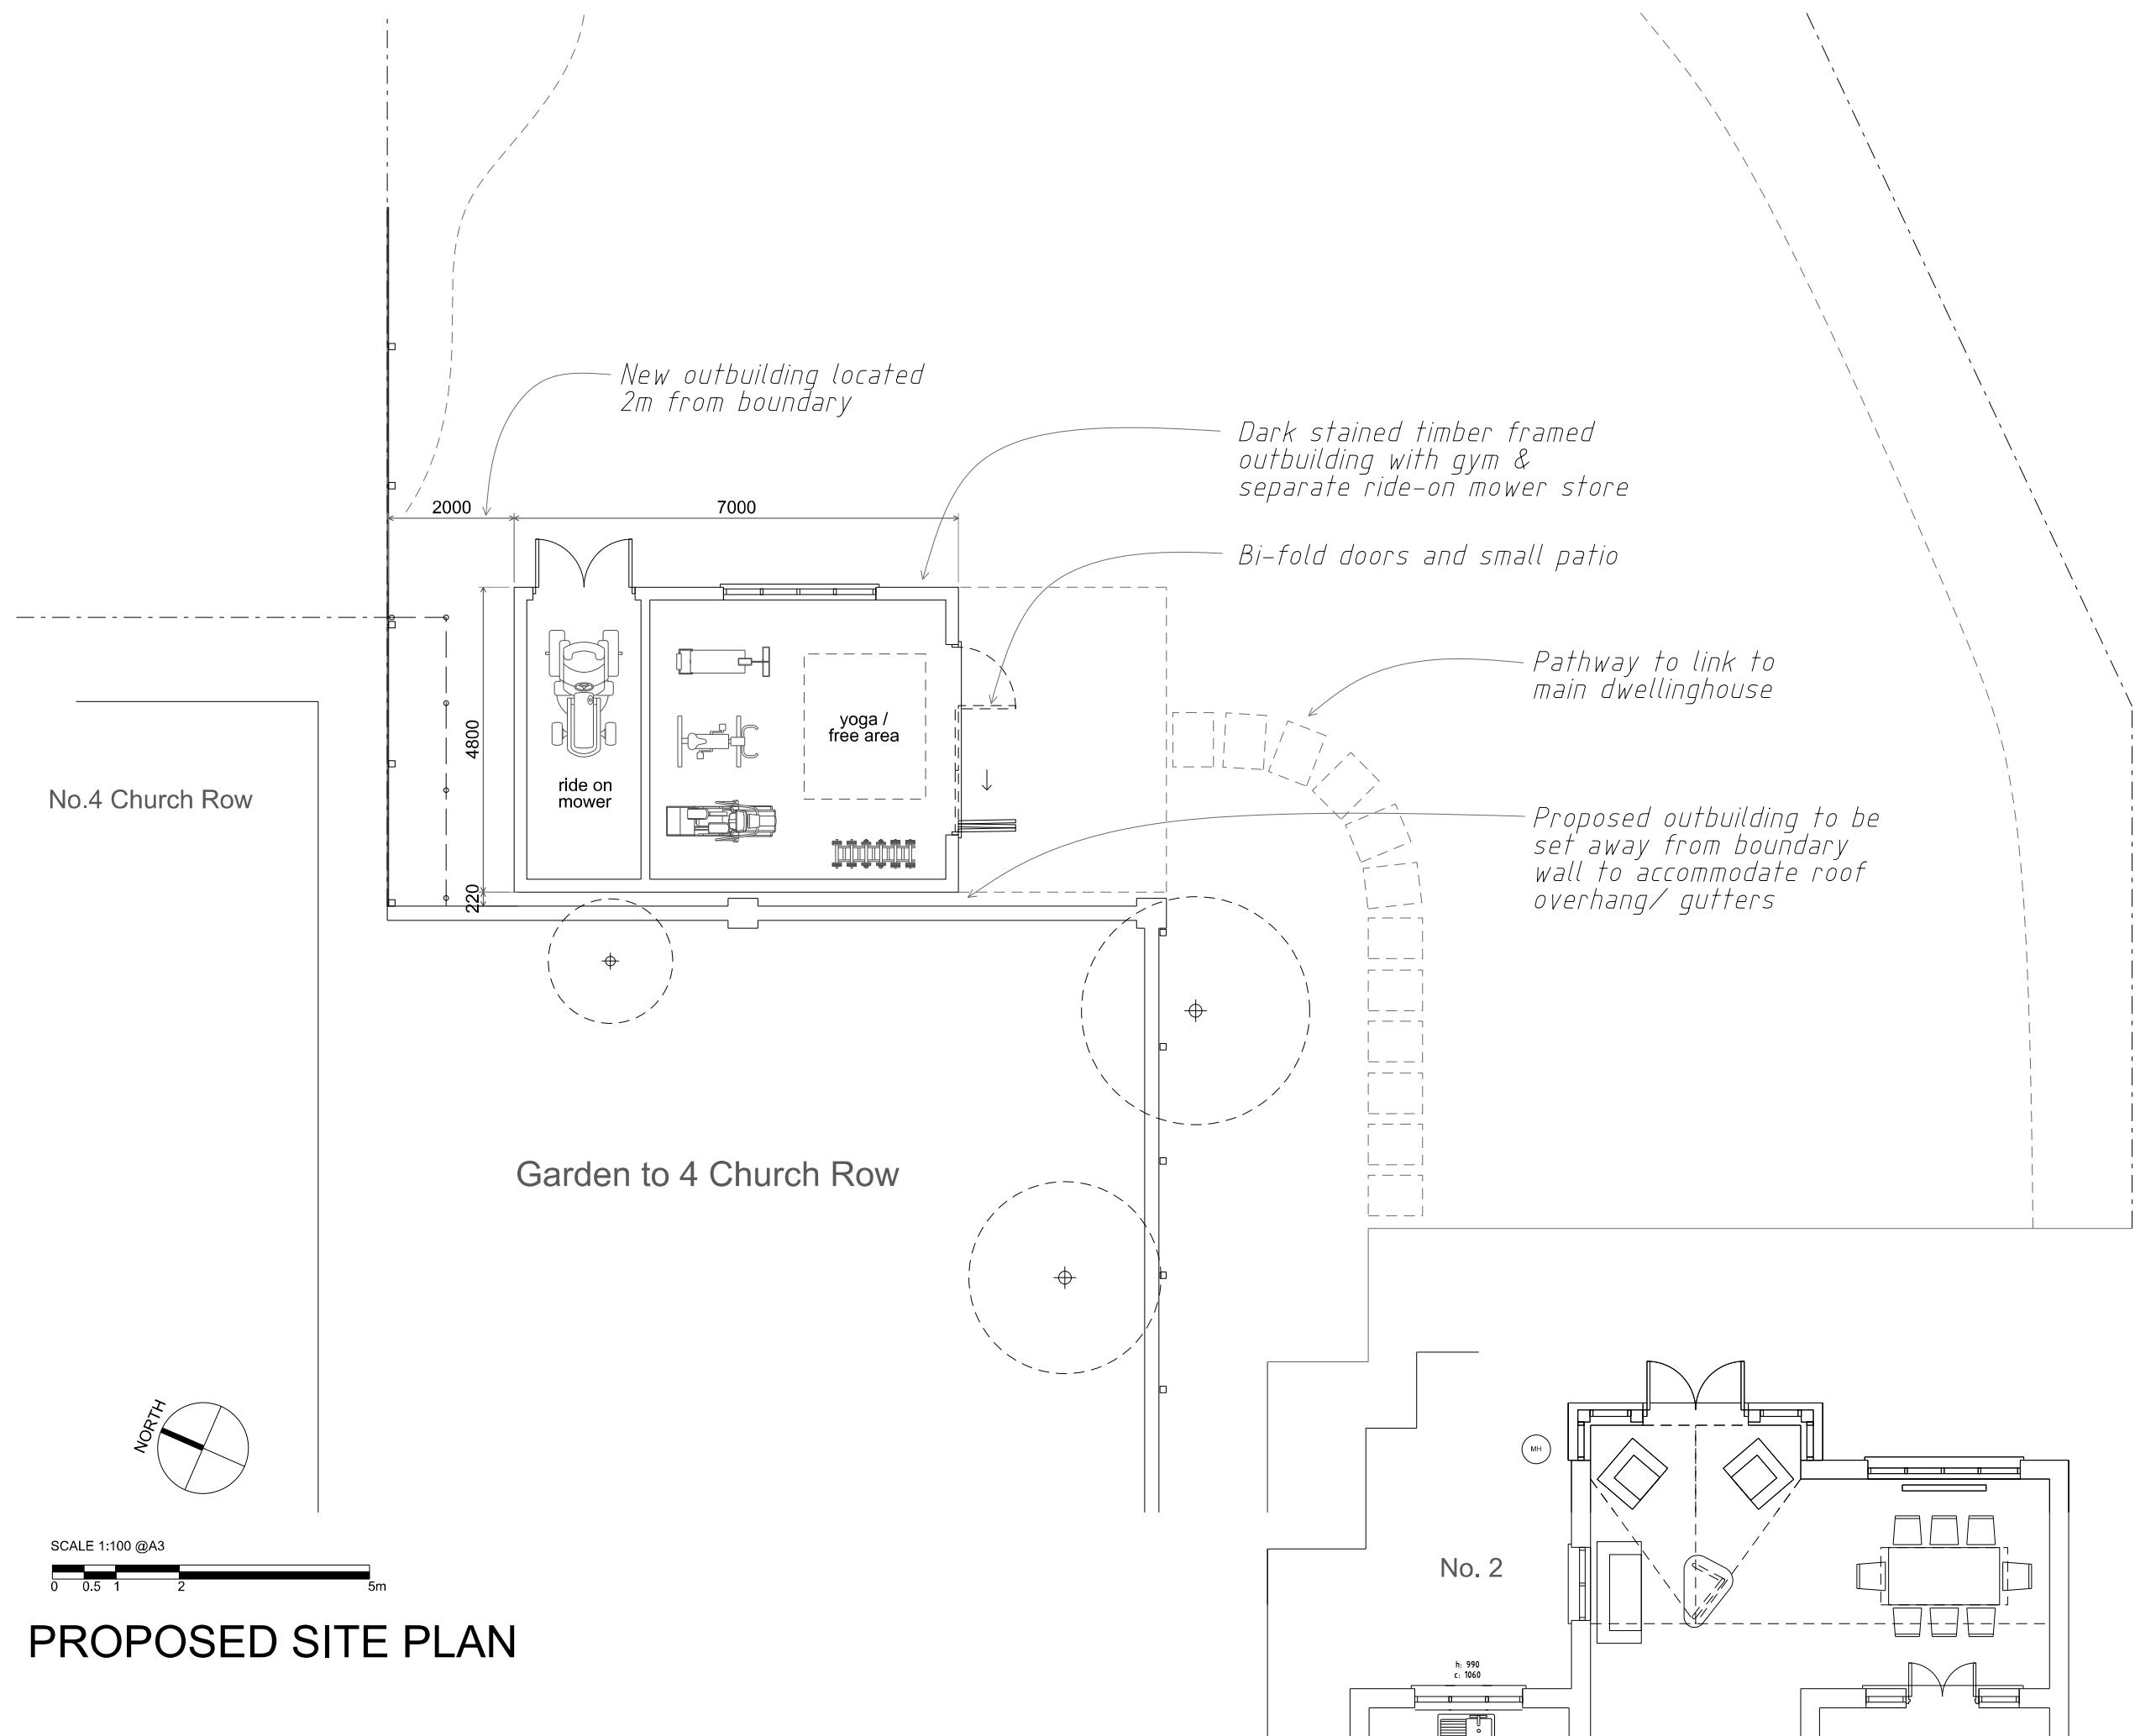

2 CHAPMANS LEA, ASTON ABBOTTS, AYLESBURY, BUCKS, HP22 4LQ FOR MR & MRS HALL			
PROPOSED SITE PLAN			
1:100@A3	OCT '21	DRAWN	INSPECTED
HEAA2	104	-	-
BLACKWOOD - ARCHITECTS 3 Carrera House Gatehouse Close Aylesbury HP19 8DP Tel: 01296 399959			

PROPOSED SITE PLAN