
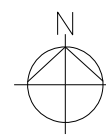



BLOCK PLAN - 1:500

SCALE 1:500 @A3

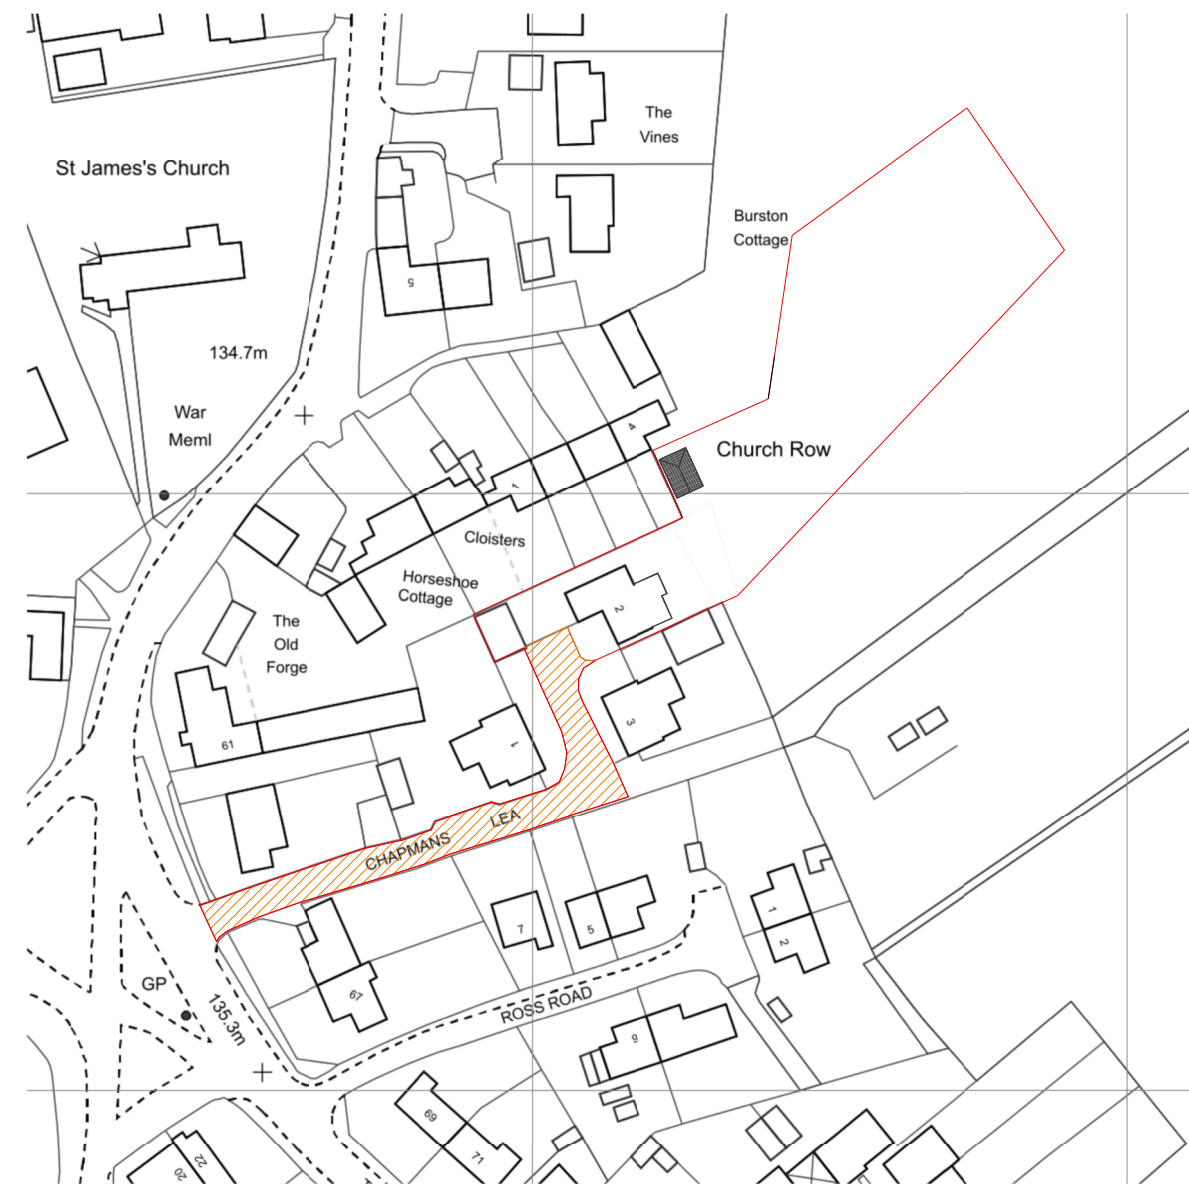

LOCATION MAP - 1:1250

SCALE 1:1250 @A3

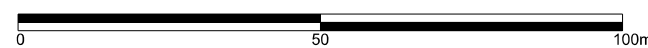

**KEY**

- Site boundary
- Shared ownership of road between no's 1, 2 & 3 Chapmans Lea

# 2 Chapmans Lea

2 CHAPMANS LEA, ASTON ABBOTTS,  
AYLESBURY, BUCKS, HP22 4LQ  
FOR MR & MRS HALL

BLOCK PLAN / LOCATION MAP

1:500 / 1250 @A3    OCT '21    DRAWN    CHECKED

HEAA2    101    A

**BLACKWOOD - ARCHITECTS**  
3 Carrera House  
Gatehouse Close  
Aylesbury HP19 8DP  
Tel: 01296 399959