

NOTES:

Do Not Scale.

Report all discrepancies, errors and omissions.

Verify all dimensions on site before commencing any work on site or preparing shop drawings.

All materials, components and workmanship are to comply with the relevant British Standards, Codes of Practice, and appropriate manufacturers recommendations that from time to time shall apply.

For all specialist work, see relevant drawings.

This drawing and design are copyright of Clague LLP  
Registration number OC335948.

Rev	Date	Description
-----	------	-------------

Project Title

21 Queen's Grove  
London  
City of Westminster  
NW8 6EL

Drawing Description

Proposed Casement Window Detail  
Option 2

Scale

1:10@A3

Date

September 2021

Drawn by

TC

Checked by

GE

CLAGUE ARCHITECTS

62 Burgate, Canterbury  
Kent CT1 2BH

01227 762060

2 Kinsbourne Court, Luton Road,  
Harpenden, Hertfordshire AL5 3BL

01582 765102

8, Disney Street  
London SE1 1JF

0203 597 6112

CANTERBURY


LONDON

HARPENDEN

Drawing Number

30148A\_323

Revision

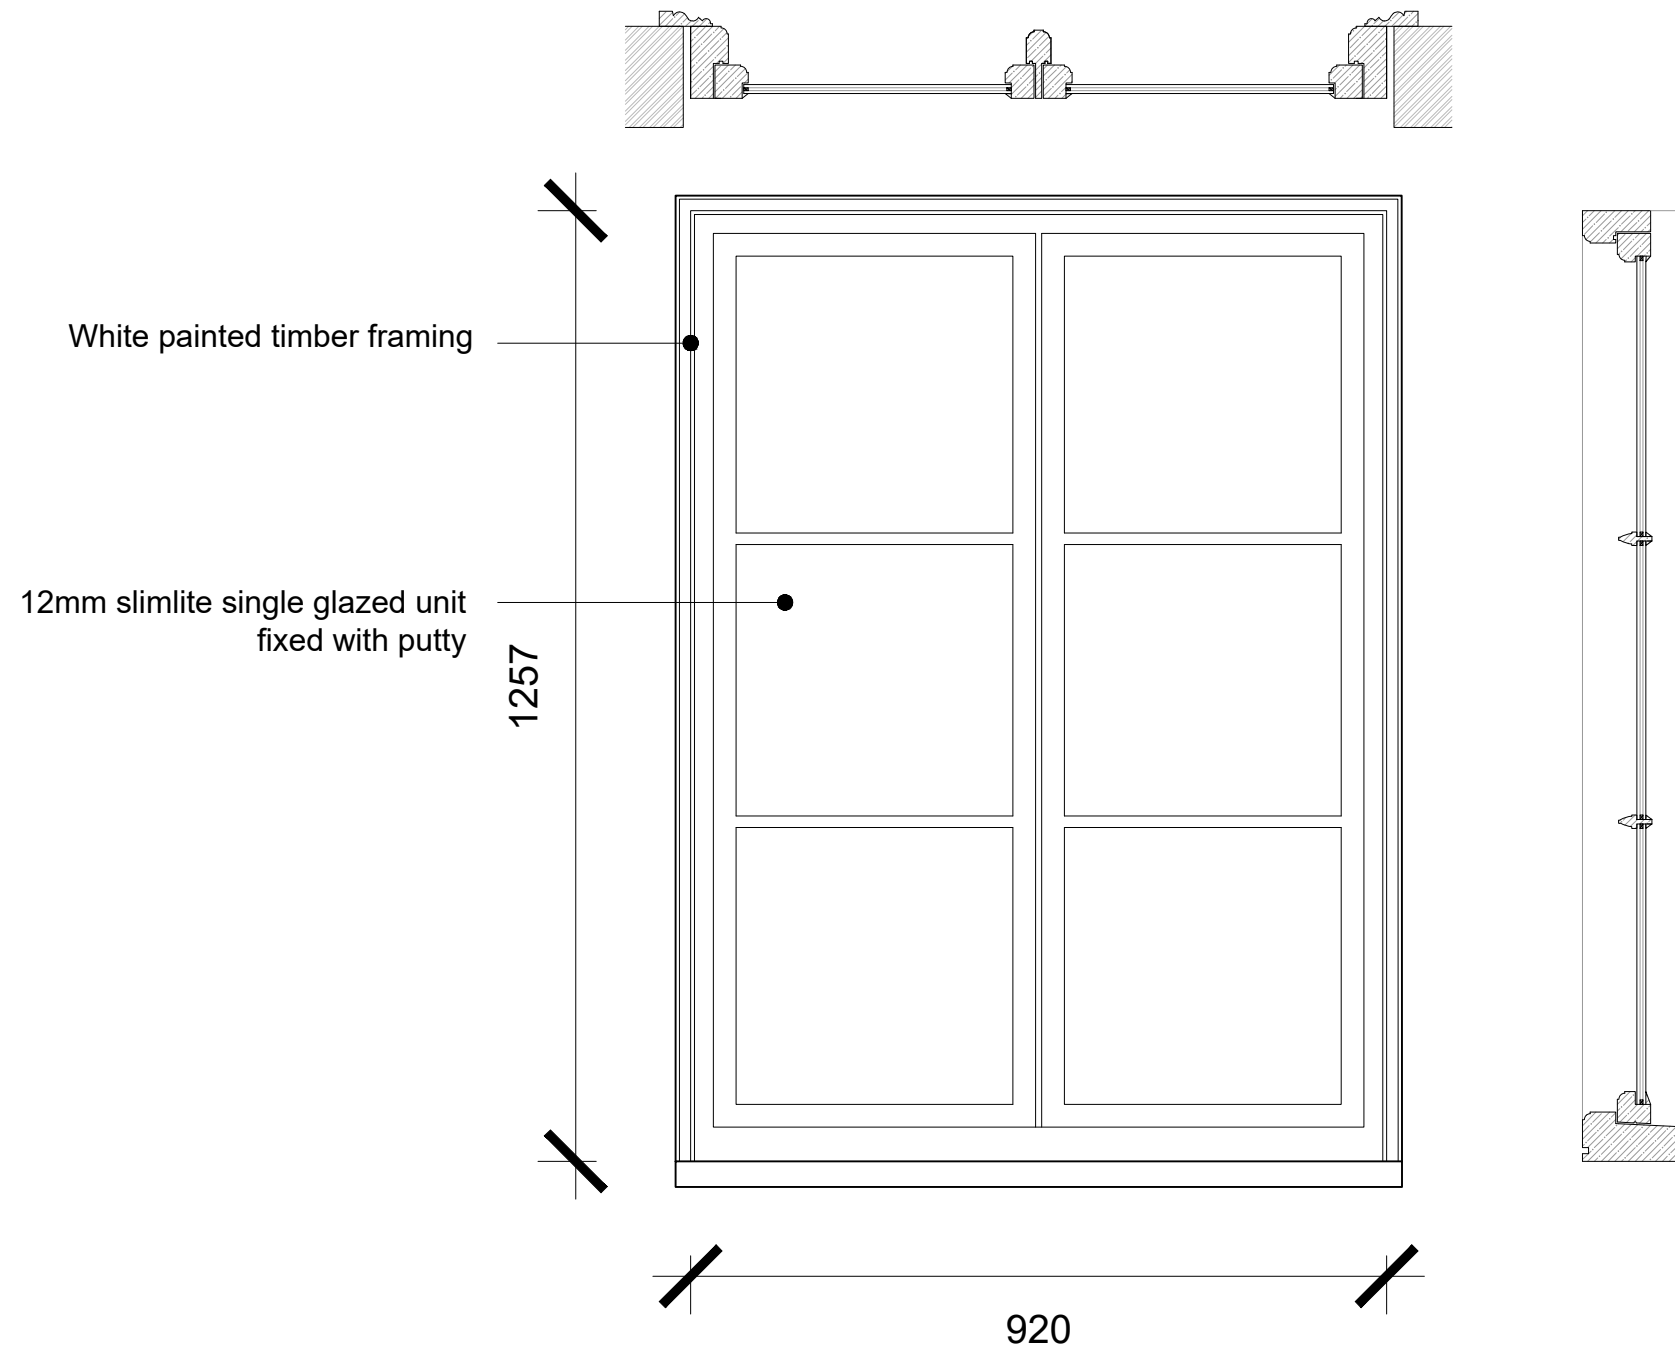

White painted timber framing

12mm slimlite single glazed unit  
fixed with putty

1257

920

0 100 200 300 400 500 1000mm

1:10 Scale Bar @ A3