



Proposed First Floor Ensuite Plan  
Scale 1:20 @ A1




Elevation A  
Scale 1:20 @ A1

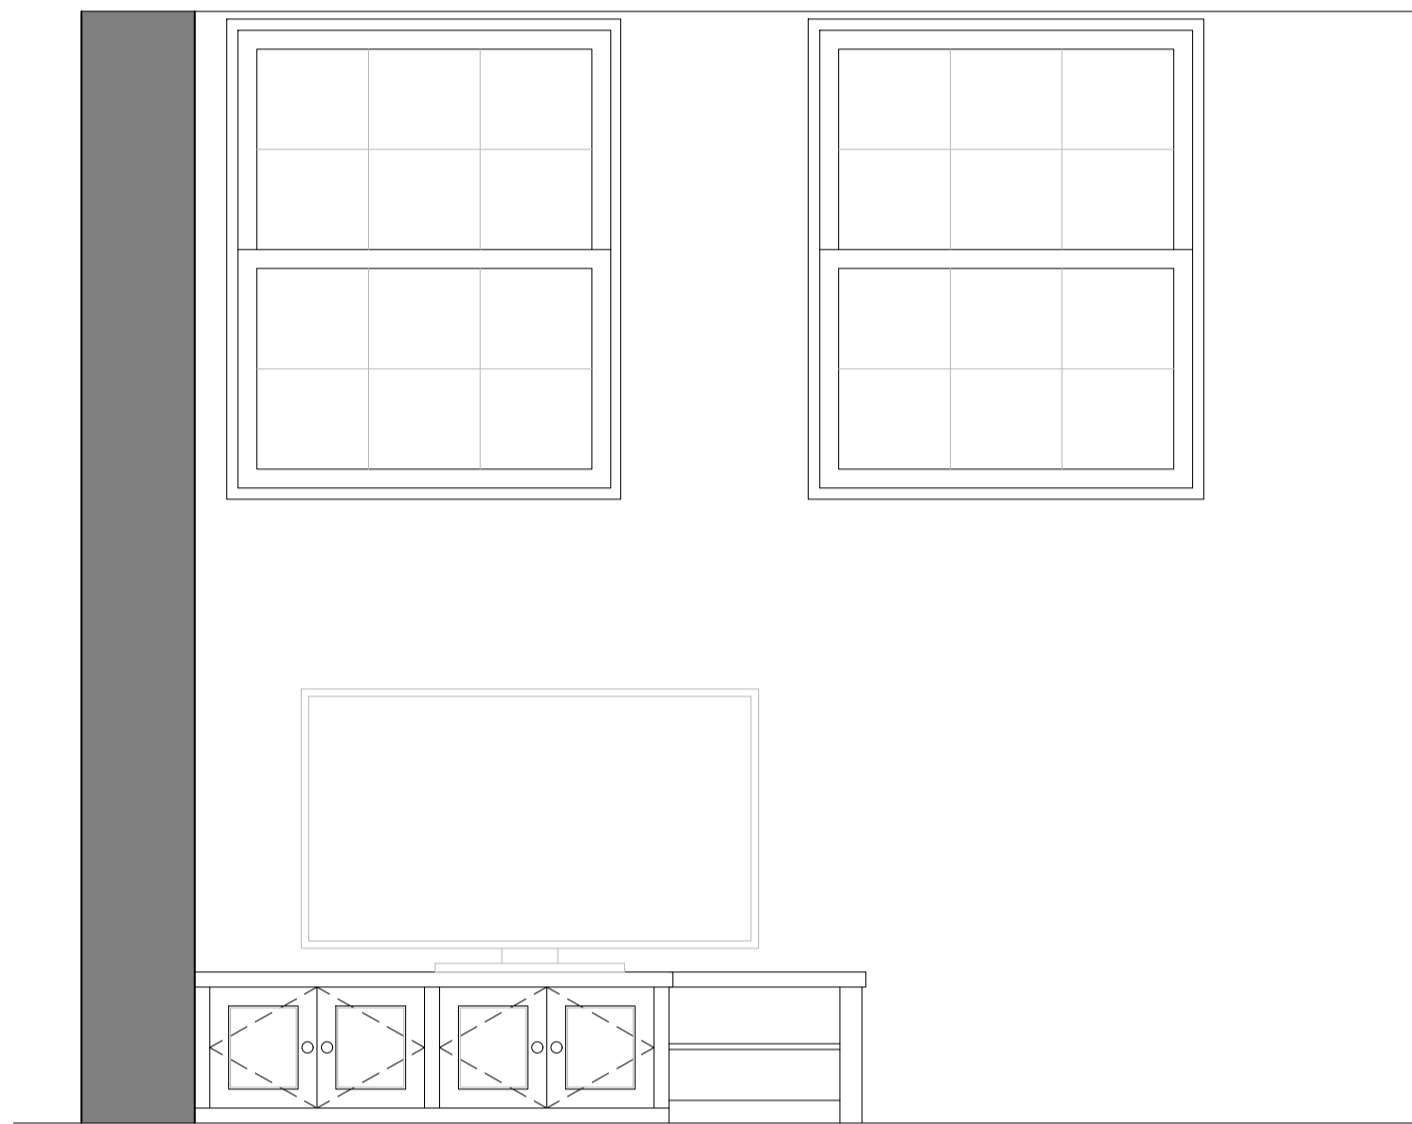

Elevation B  
Scale 1:20 @ A1

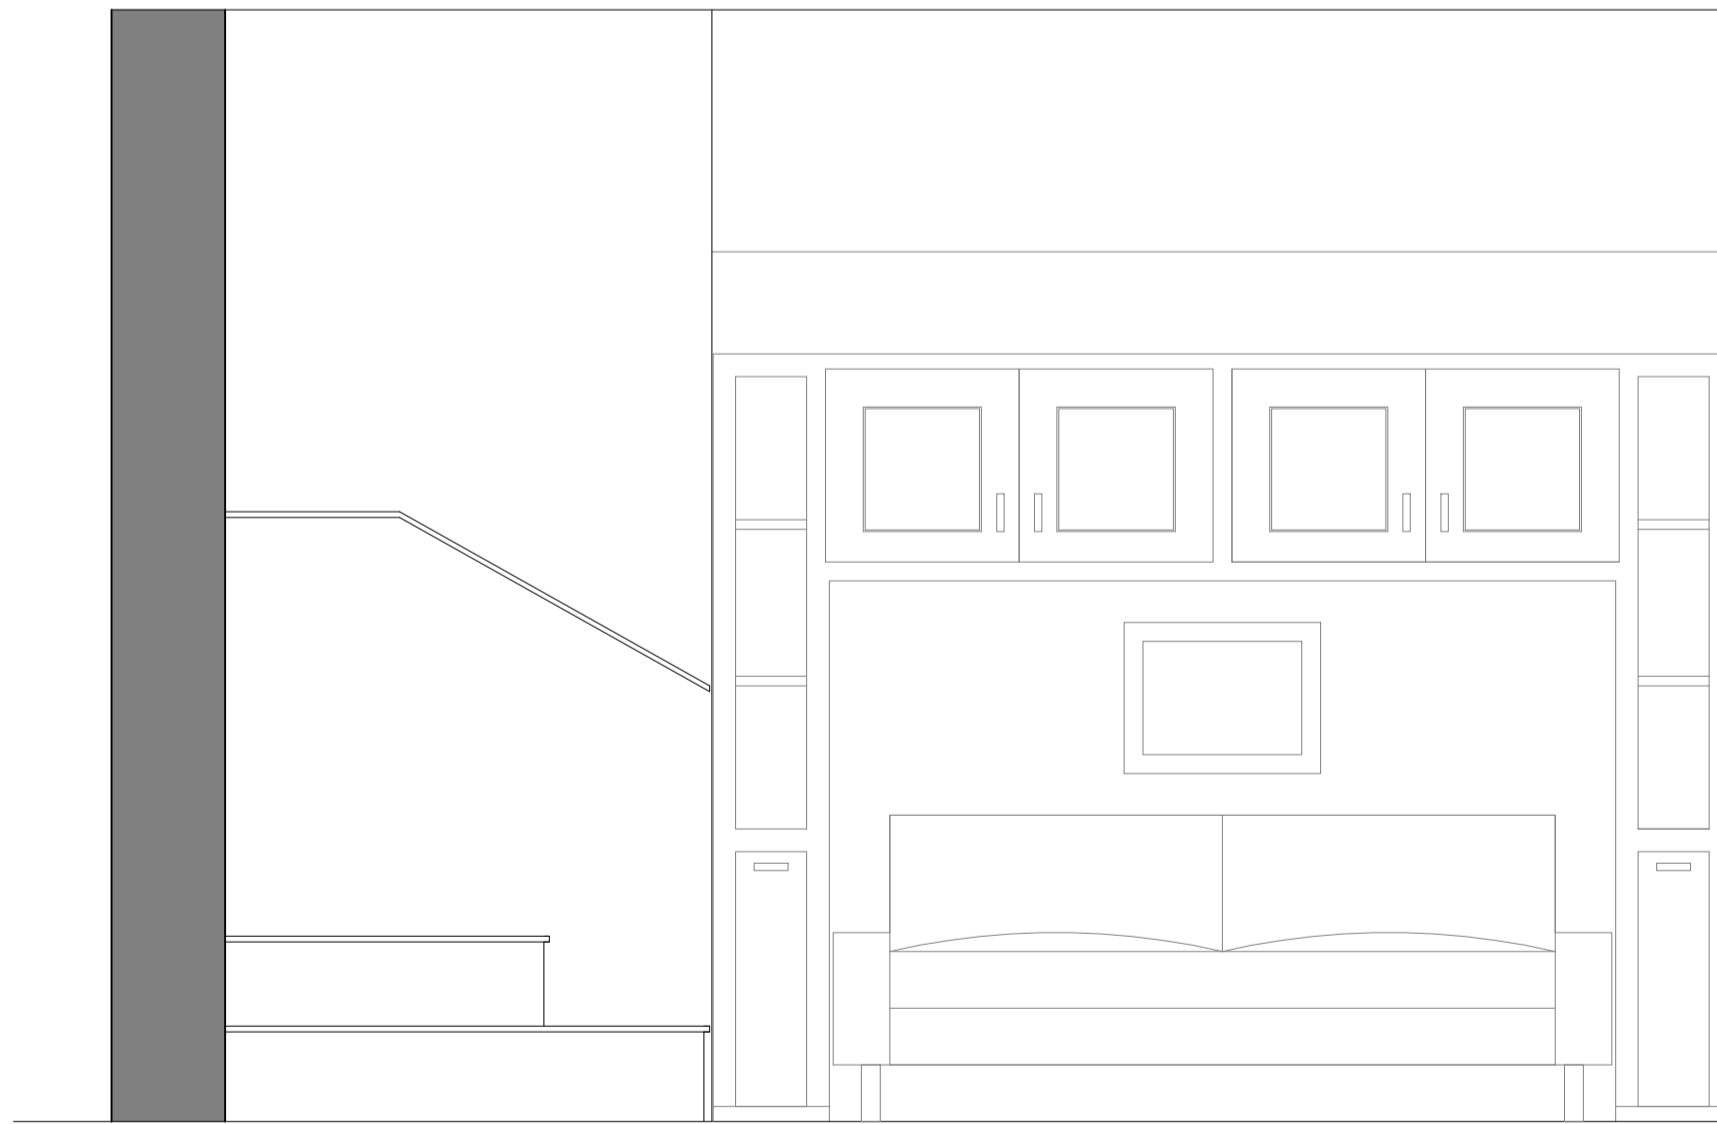

Elevation C  
Scale 1:20 @ A1

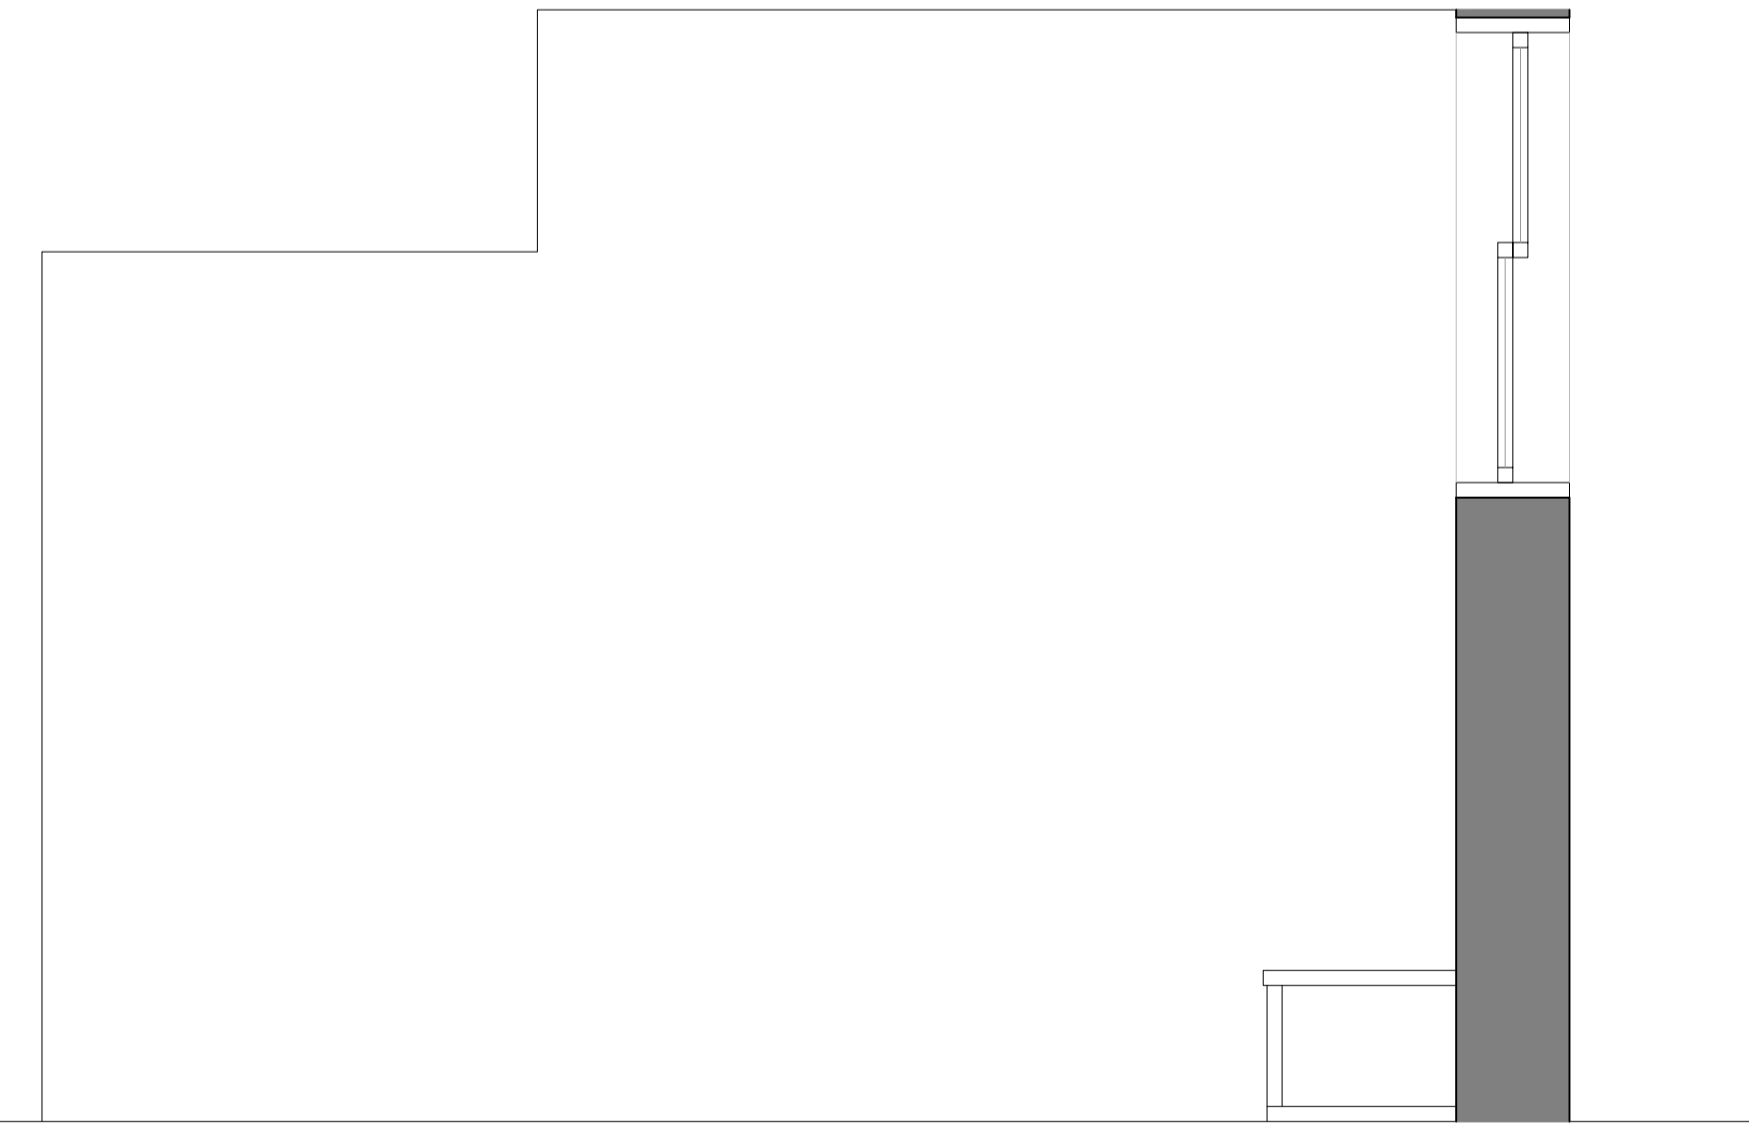

Elevation D  
Scale 1:20 @ A1

NOTES:  
Do Not Scale.  
Report all discrepancies, errors and omissions.  
Verify all dimensions on site before commencing any work on site or preparing shop drawings.  
All materials, components and workmanship are to comply with the relevant British Standards, Codes of Practice, and appropriate manufacturers recommendations that from time to time shall apply.  
For all specialist work, see relevant drawings.  
This drawing and design are copyright of Clague LLP  
Registration number OC335948.

| Rev | Date | Description |
|-----|------|-------------|
|-----|------|-------------|

Project Title  
**21 Queen's Grove**  
London  
City of Westminster  
NW8 6EL

Drawing Description  
**Proposed Playroom Layouts**  
**Plans and Internal Elevations**

|           |            |
|-----------|------------|
| Scale     | Drawn by   |
| 1:20 @ A1 | CM         |
| Date      | Checked by |
| Sept 2021 | GE         |

**CLAGUE ARCHITECTS**

|   |               |
|---|---------------|
| 62 Burgate, Canterbury<br>Kent CT1 2BH                              | 01227 762060  |
| 2 Kinsbourne Court, Luton Road,<br>Harpenden, Hertfordshire AL5 3BL | 01582 765102  |
| 8, Disney Street<br>London SE1 1JF                                  | 0203 597 6112 |

|            |        |           |
|------------|--------|-----------|
| CANTERBURY | LONDON | HARPENDEN |
|------------|--------|-----------|

| Drawing Number | Revision |
|----------------|----------|
|----------------|----------|

**30148A\_308**

