



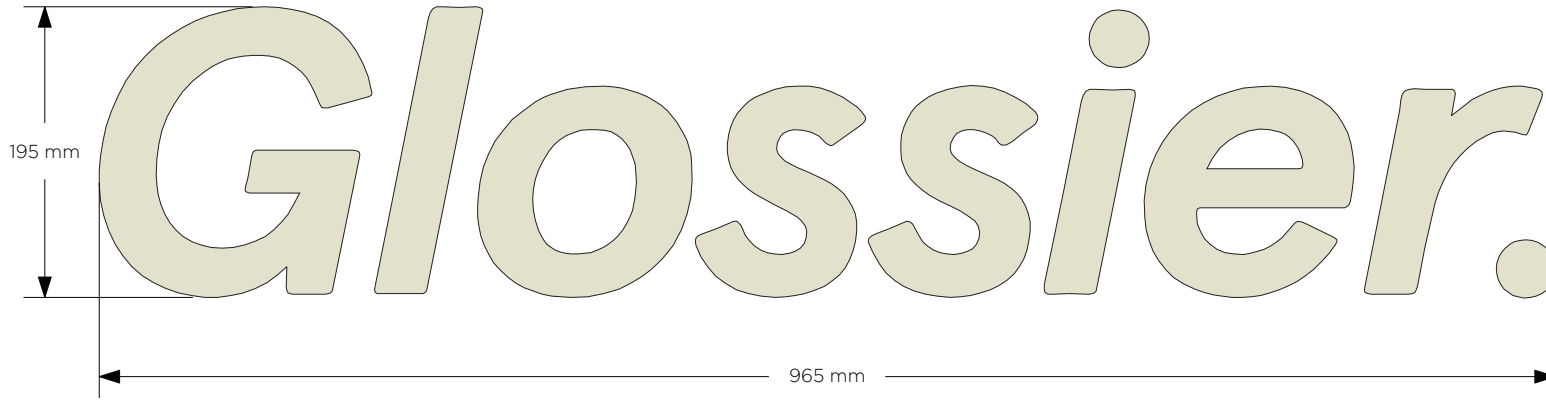

scale 1:5 @ A4



scale 1:40 @ A4

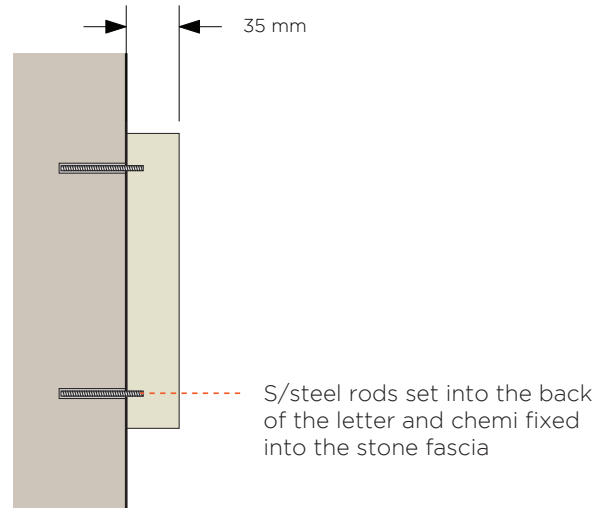

scale 1:5 @ A4



SUTTON CREATIVE

client: Glossier

project: Covent Garden

job reference: SC1215

revision: 2

date: 16/10/2021

drawn by: CPC --> AS