


TREWSBURY ROAD

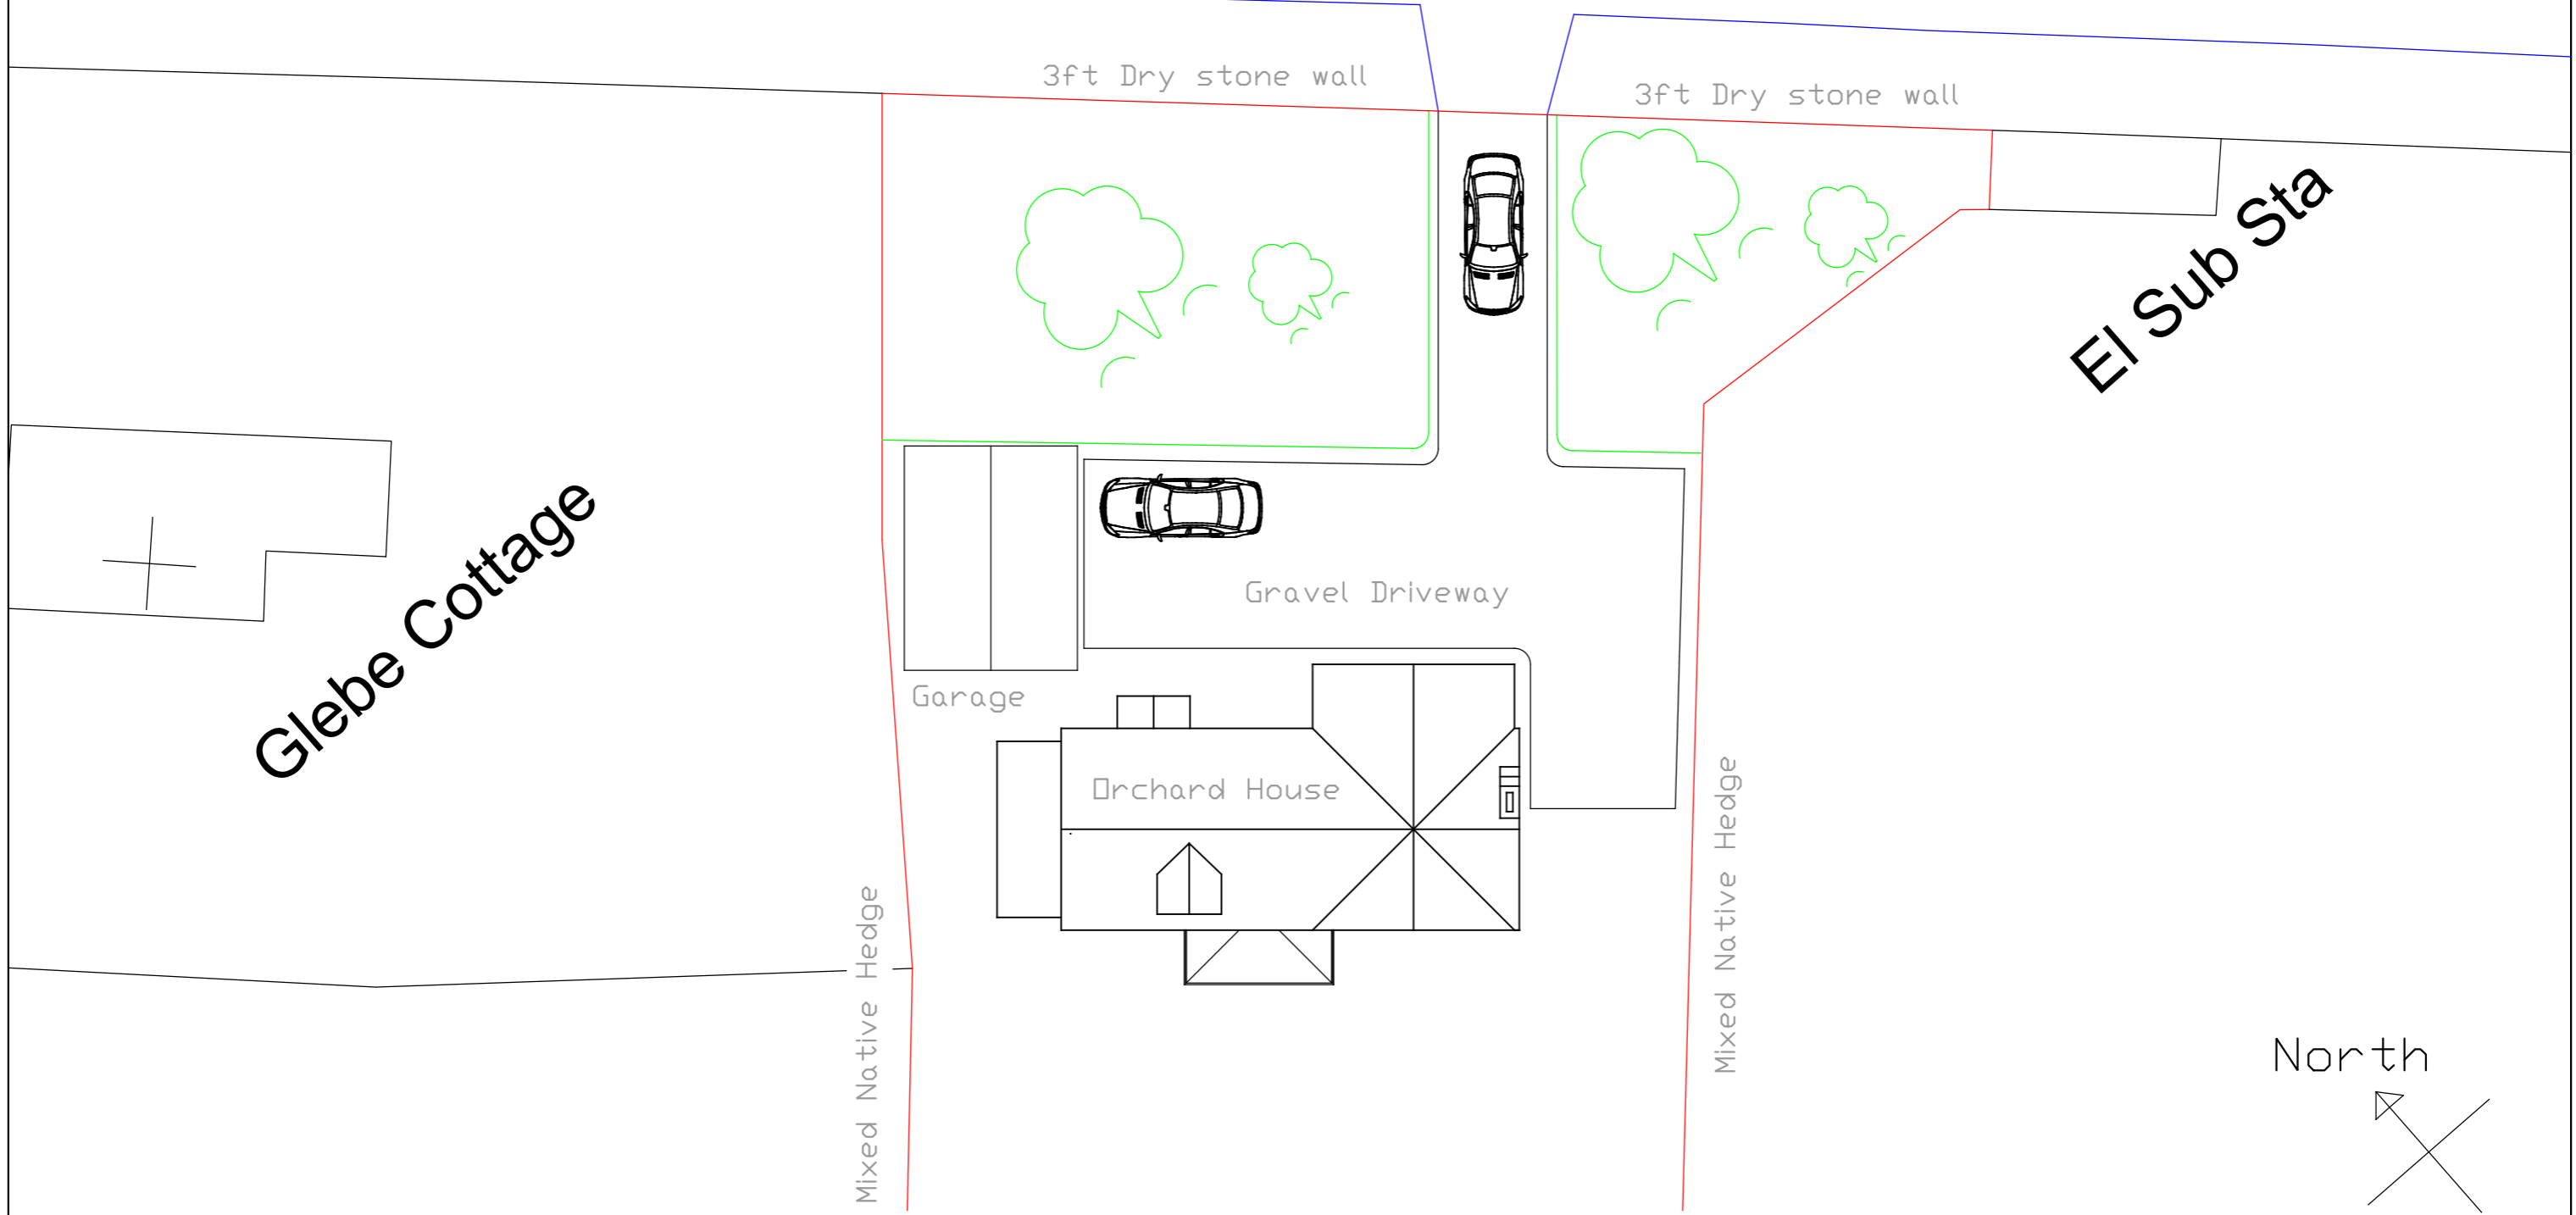


Glebe Cottage


EI Sub Sta

Mixed Native Hedge

Mixed Native Hedge

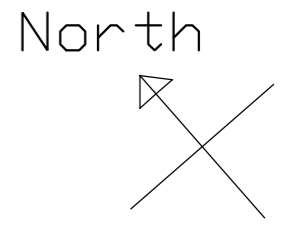

Sheet: A3 1:200 Do Not Scale

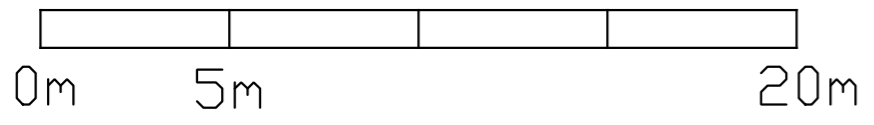

Orchard House - Block Plan
Ref: OH_BP200_v3 Kit Franklin 26/09/2021