


7.

RPB  
Design & Build Limited  
6 Rosemary Avenue,  
Grimsby,  
North East Lincs.  
DN34 4NL  
Tel: 07980035519  
e-mail: [rick.bass@rocketmail.com](mailto:rick.bass@rocketmail.com)

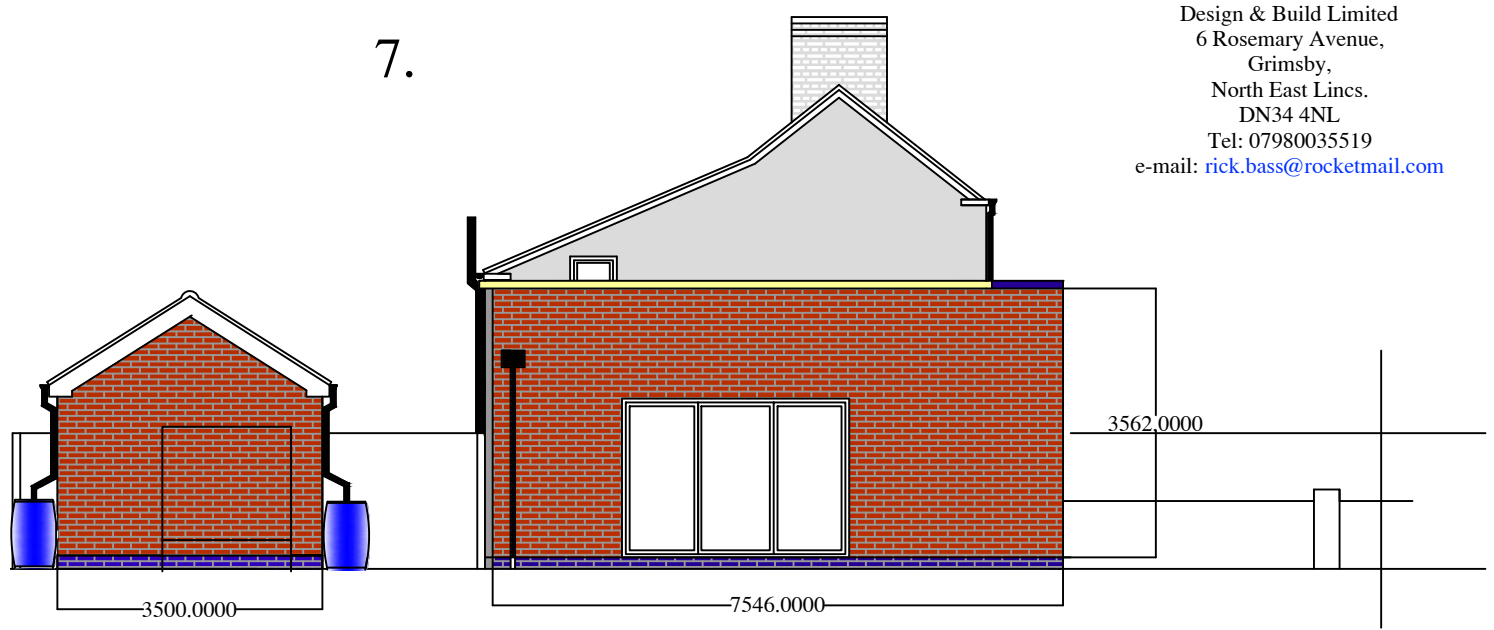

Proposed Side Elevation 1:100



Proposed Side Elevation 1:100