



3.

RPB
Design & Build Limited
6 Rosemary Avenue,
Grimsby,
North East Lincs.
DN34 4NL
Tel: 07980035519
e-mail: rick.bass@rocketmail.com

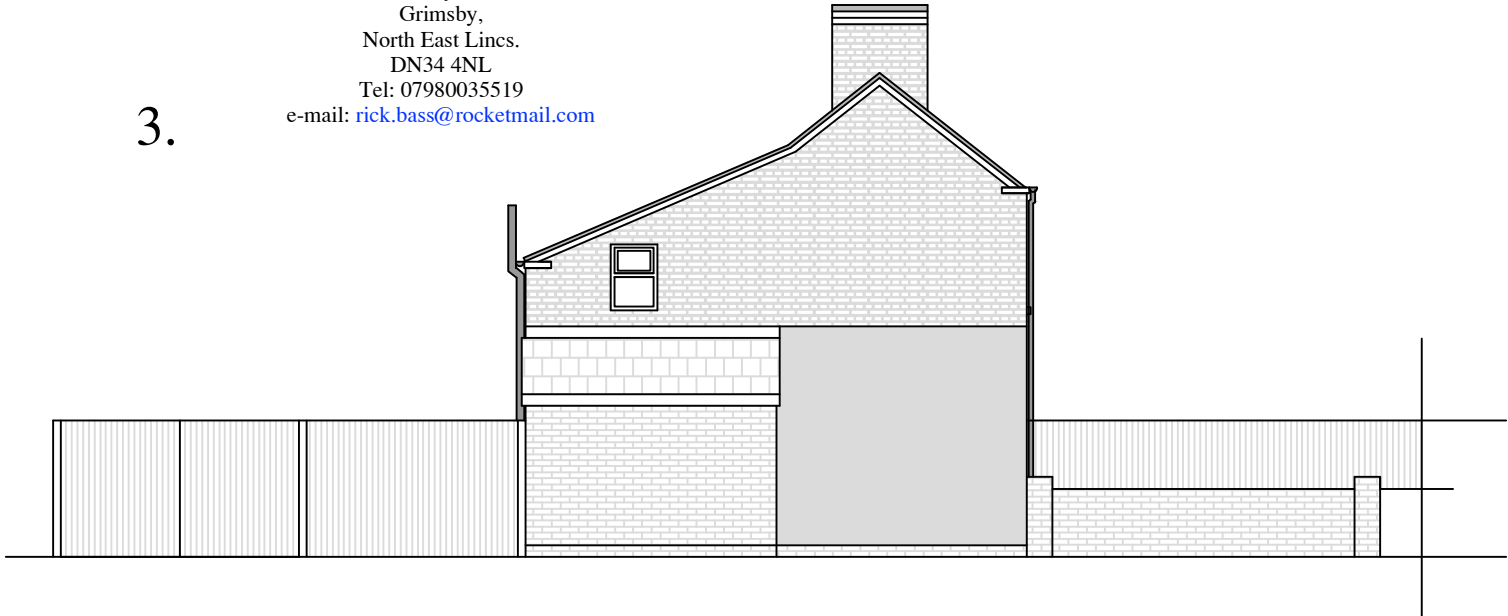

Existing Side Elevation 1:100

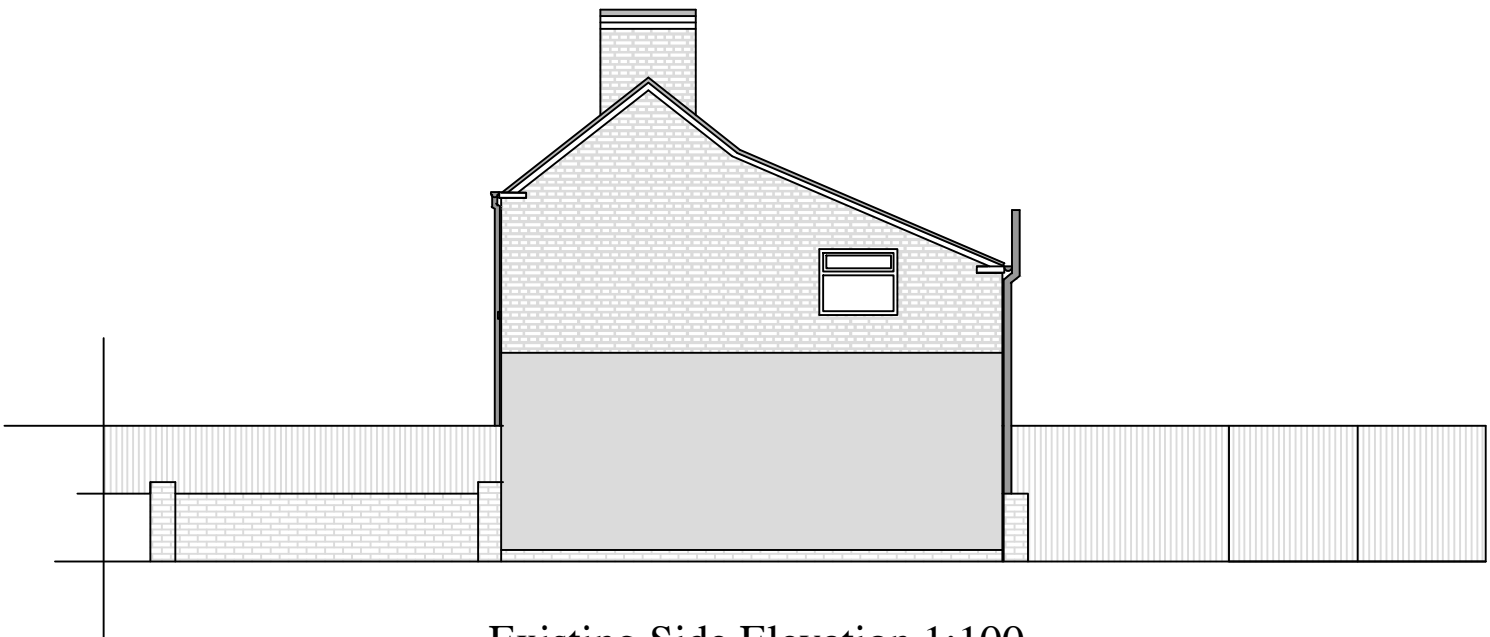

Existing Side Elevation 1:100