



8.

RPB  
 Design & Build Limited  
 6 Rosemary Avenue,  
 Grimsby,  
 North East Lincs.  
 DN34 4NL  
 Tel: 07980035519  
 e-mail: [rick.bass@rocketmail.com](mailto:rick.bass@rocketmail.com)

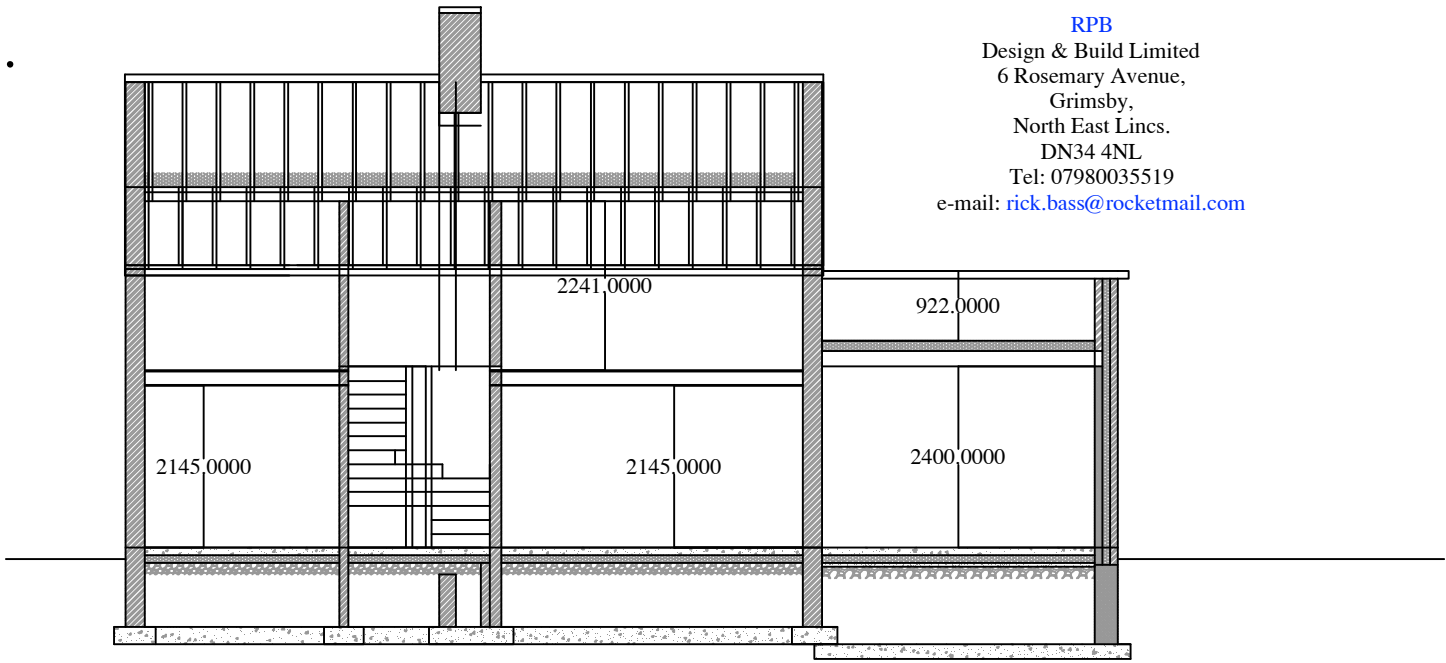

Proposed Section A-A 1:100

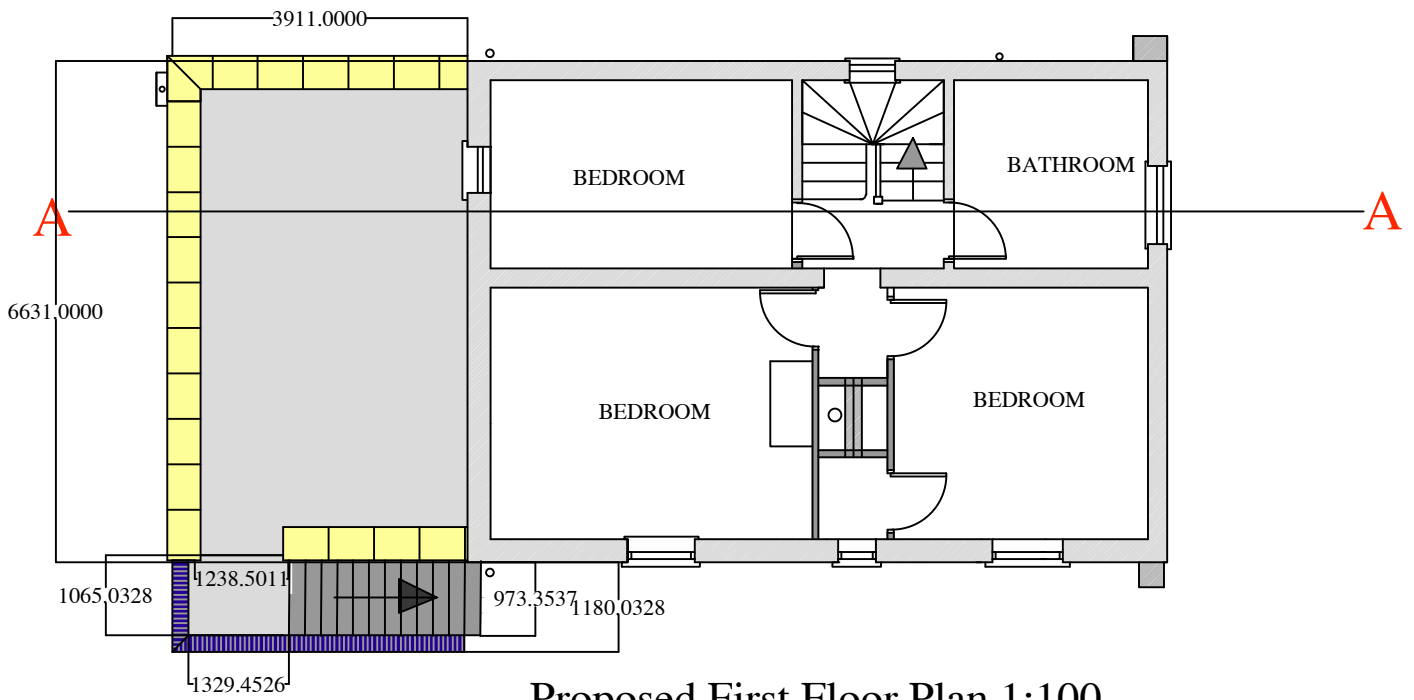

Proposed First Floor Plan 1:100