

South Eastern Elevation





North Eastern



South Western Elevation



Eastern Elevation

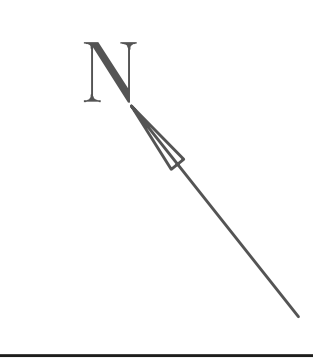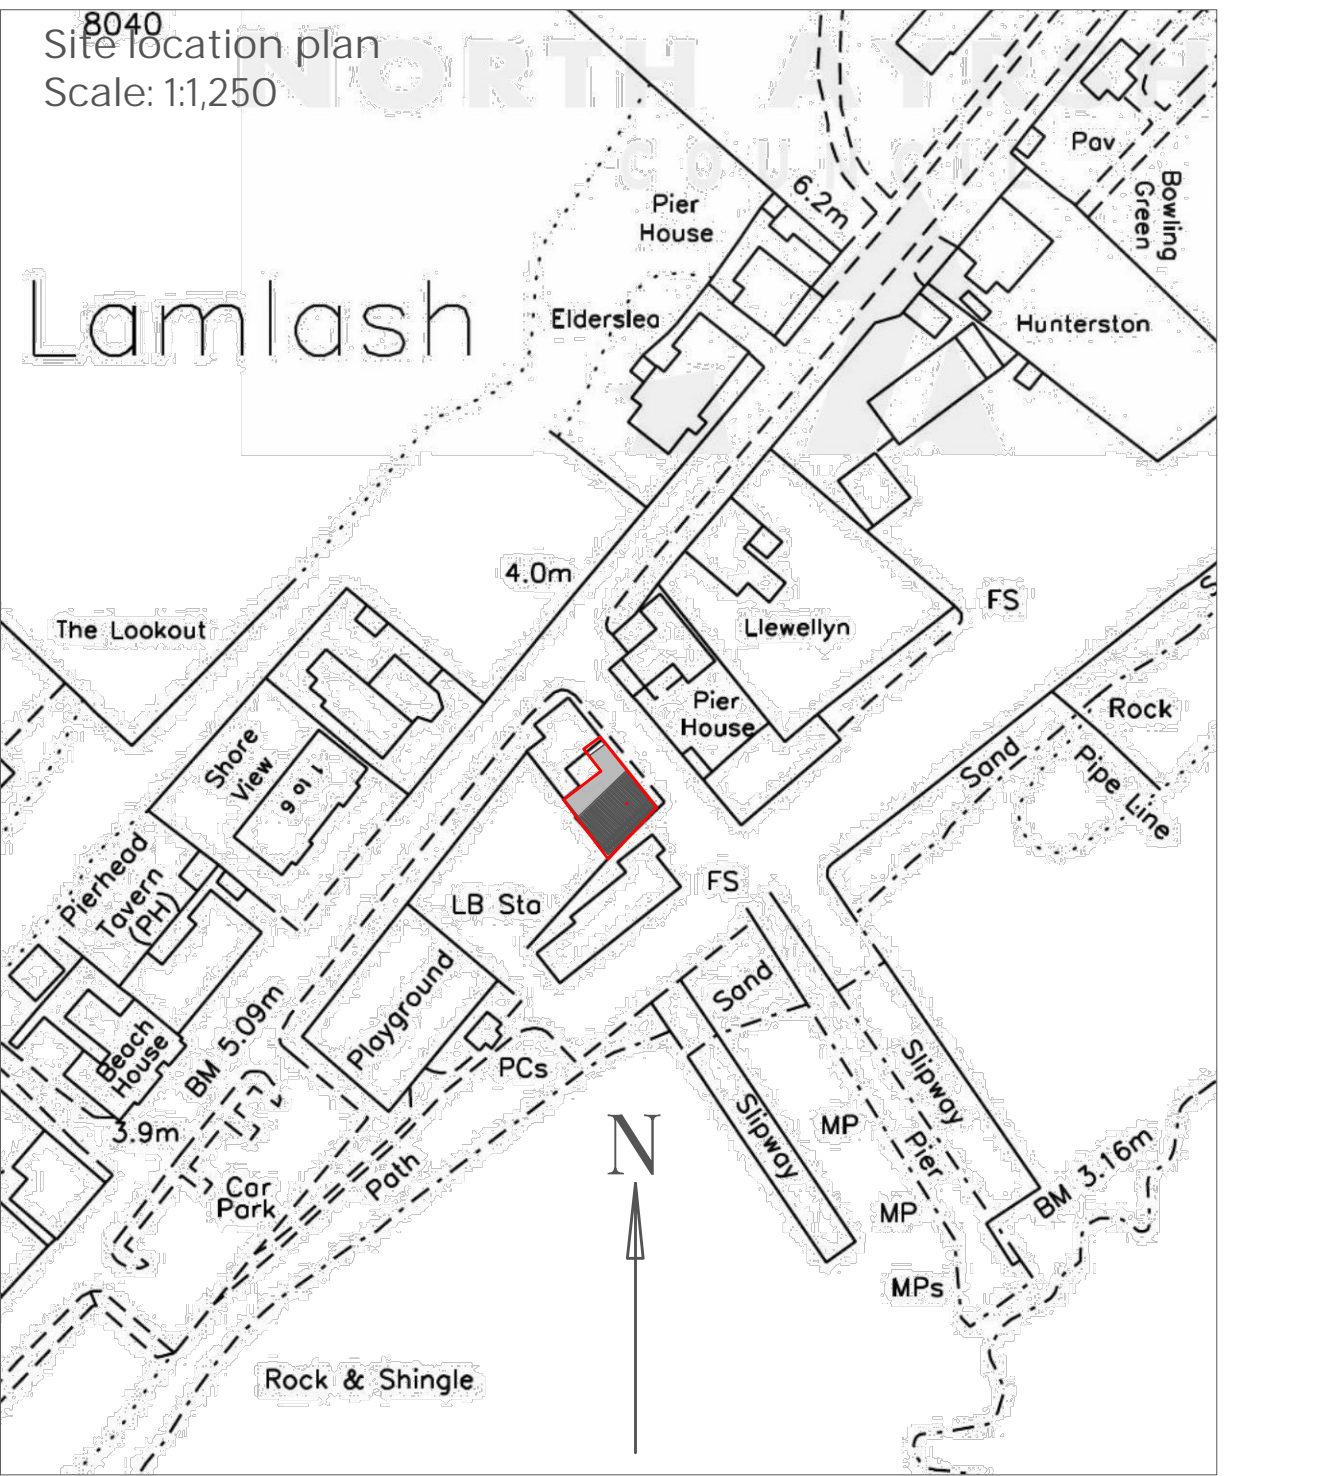

 <b>Eden Architecture</b> Environmental Design	
Director Mr M Archer	
Architectural Design Design and Build, Energy Management	
W. <a href="http://www.edenarchitecture.co.uk">www.edenarchitecture.co.uk</a> T. 0344 500 3323 M. 07469245677	
Client: Address:	Mr A Norman S.V. Eva: Lamlash Yacht Club The Old Pier: Lamlash KA27 8JN
Drawing: Date: Scale:	Proposed Plans and Elevations 7th October 2021 1:50 1:1250 @ A0