

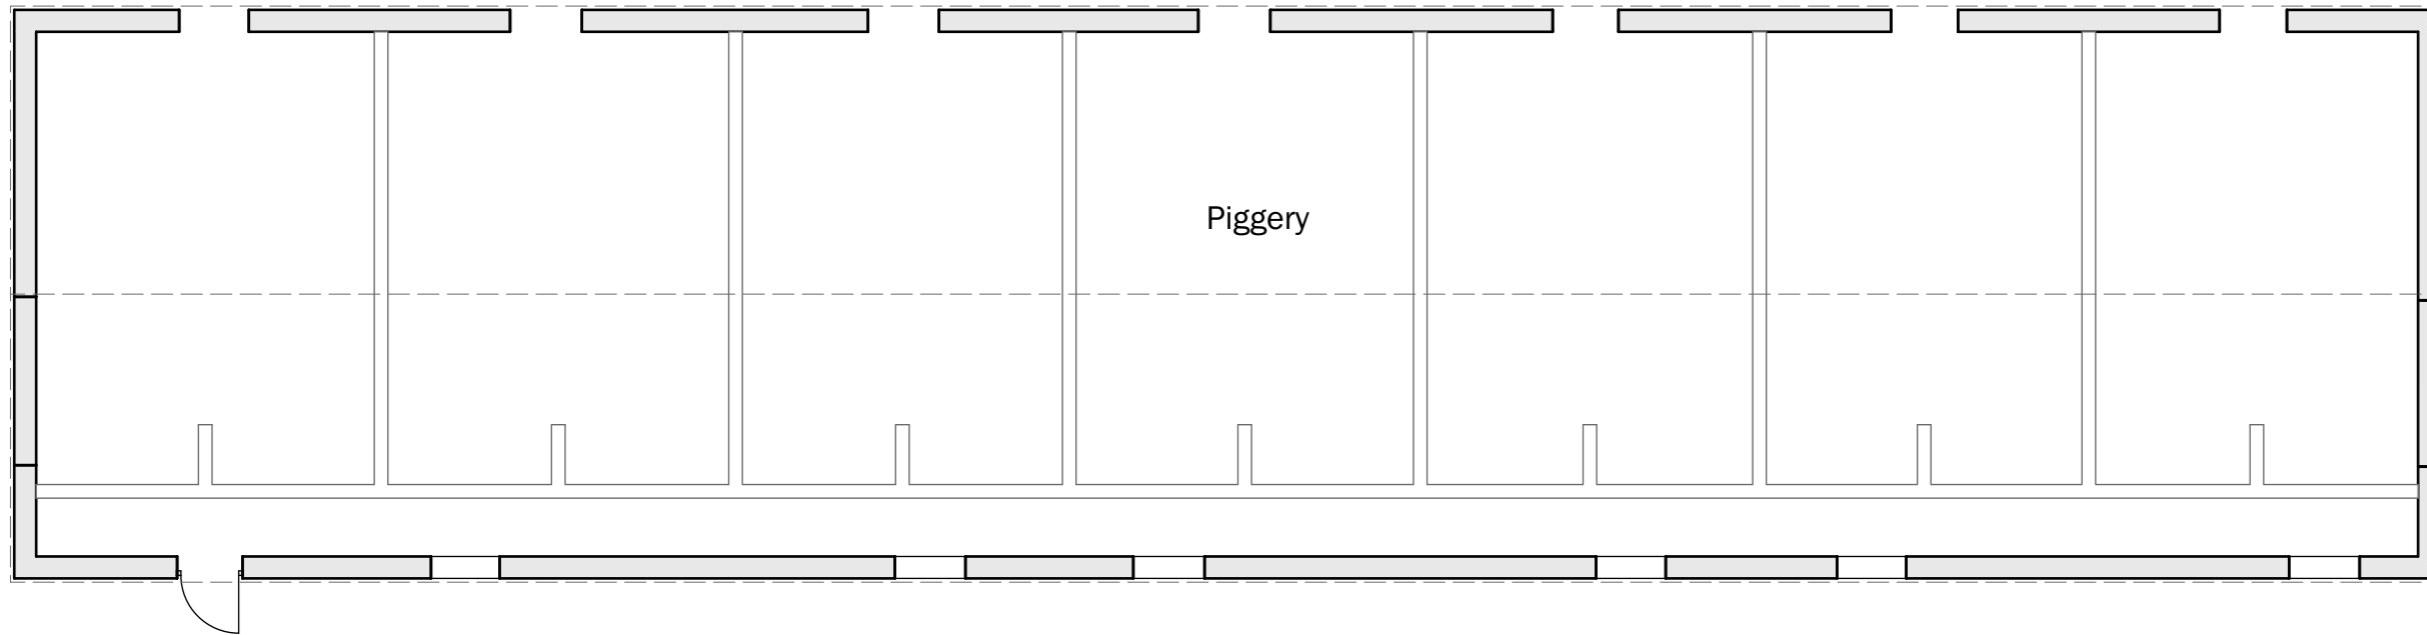


Issue Status			
Planning Application			
This drawing is copyright. Only figured dimensions to be worked to.			
Revision	Drawn	Check	Date

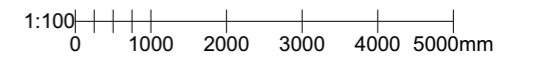

Ground Floor

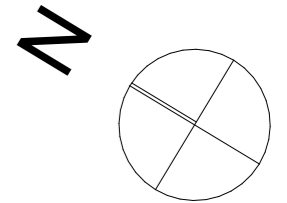

client	Bedingfield Farms Ltd		
project	Barn Conversion, Bedingfield Hall Bedingfield		
drawing	Existing Ground Floor		
date	Aug 21	scale	1:100 @ A3
drawn	JDA	check	ELG

BROWN & CO
ARCHITECTURE + PLANNING
www.brown-co.com

Norwich 01603 629871 Brigg 01652 654833
 St Neots 01480 213811 Bambury 01295 273555
 Brown & Co Registered Office: The Atrium, St. George's Street, Norwich, Norfolk, NR3 1AB.
 Registration no: OC302092. Registered in England & Wales.

21	036627	006
----	--------	-----