
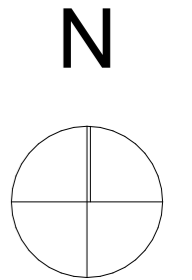


Issue Status			
<b>Planning Application</b>			
This drawing is copyright. Only figured dimensions to be worked to.			
Revision	Drawn	Check	Date

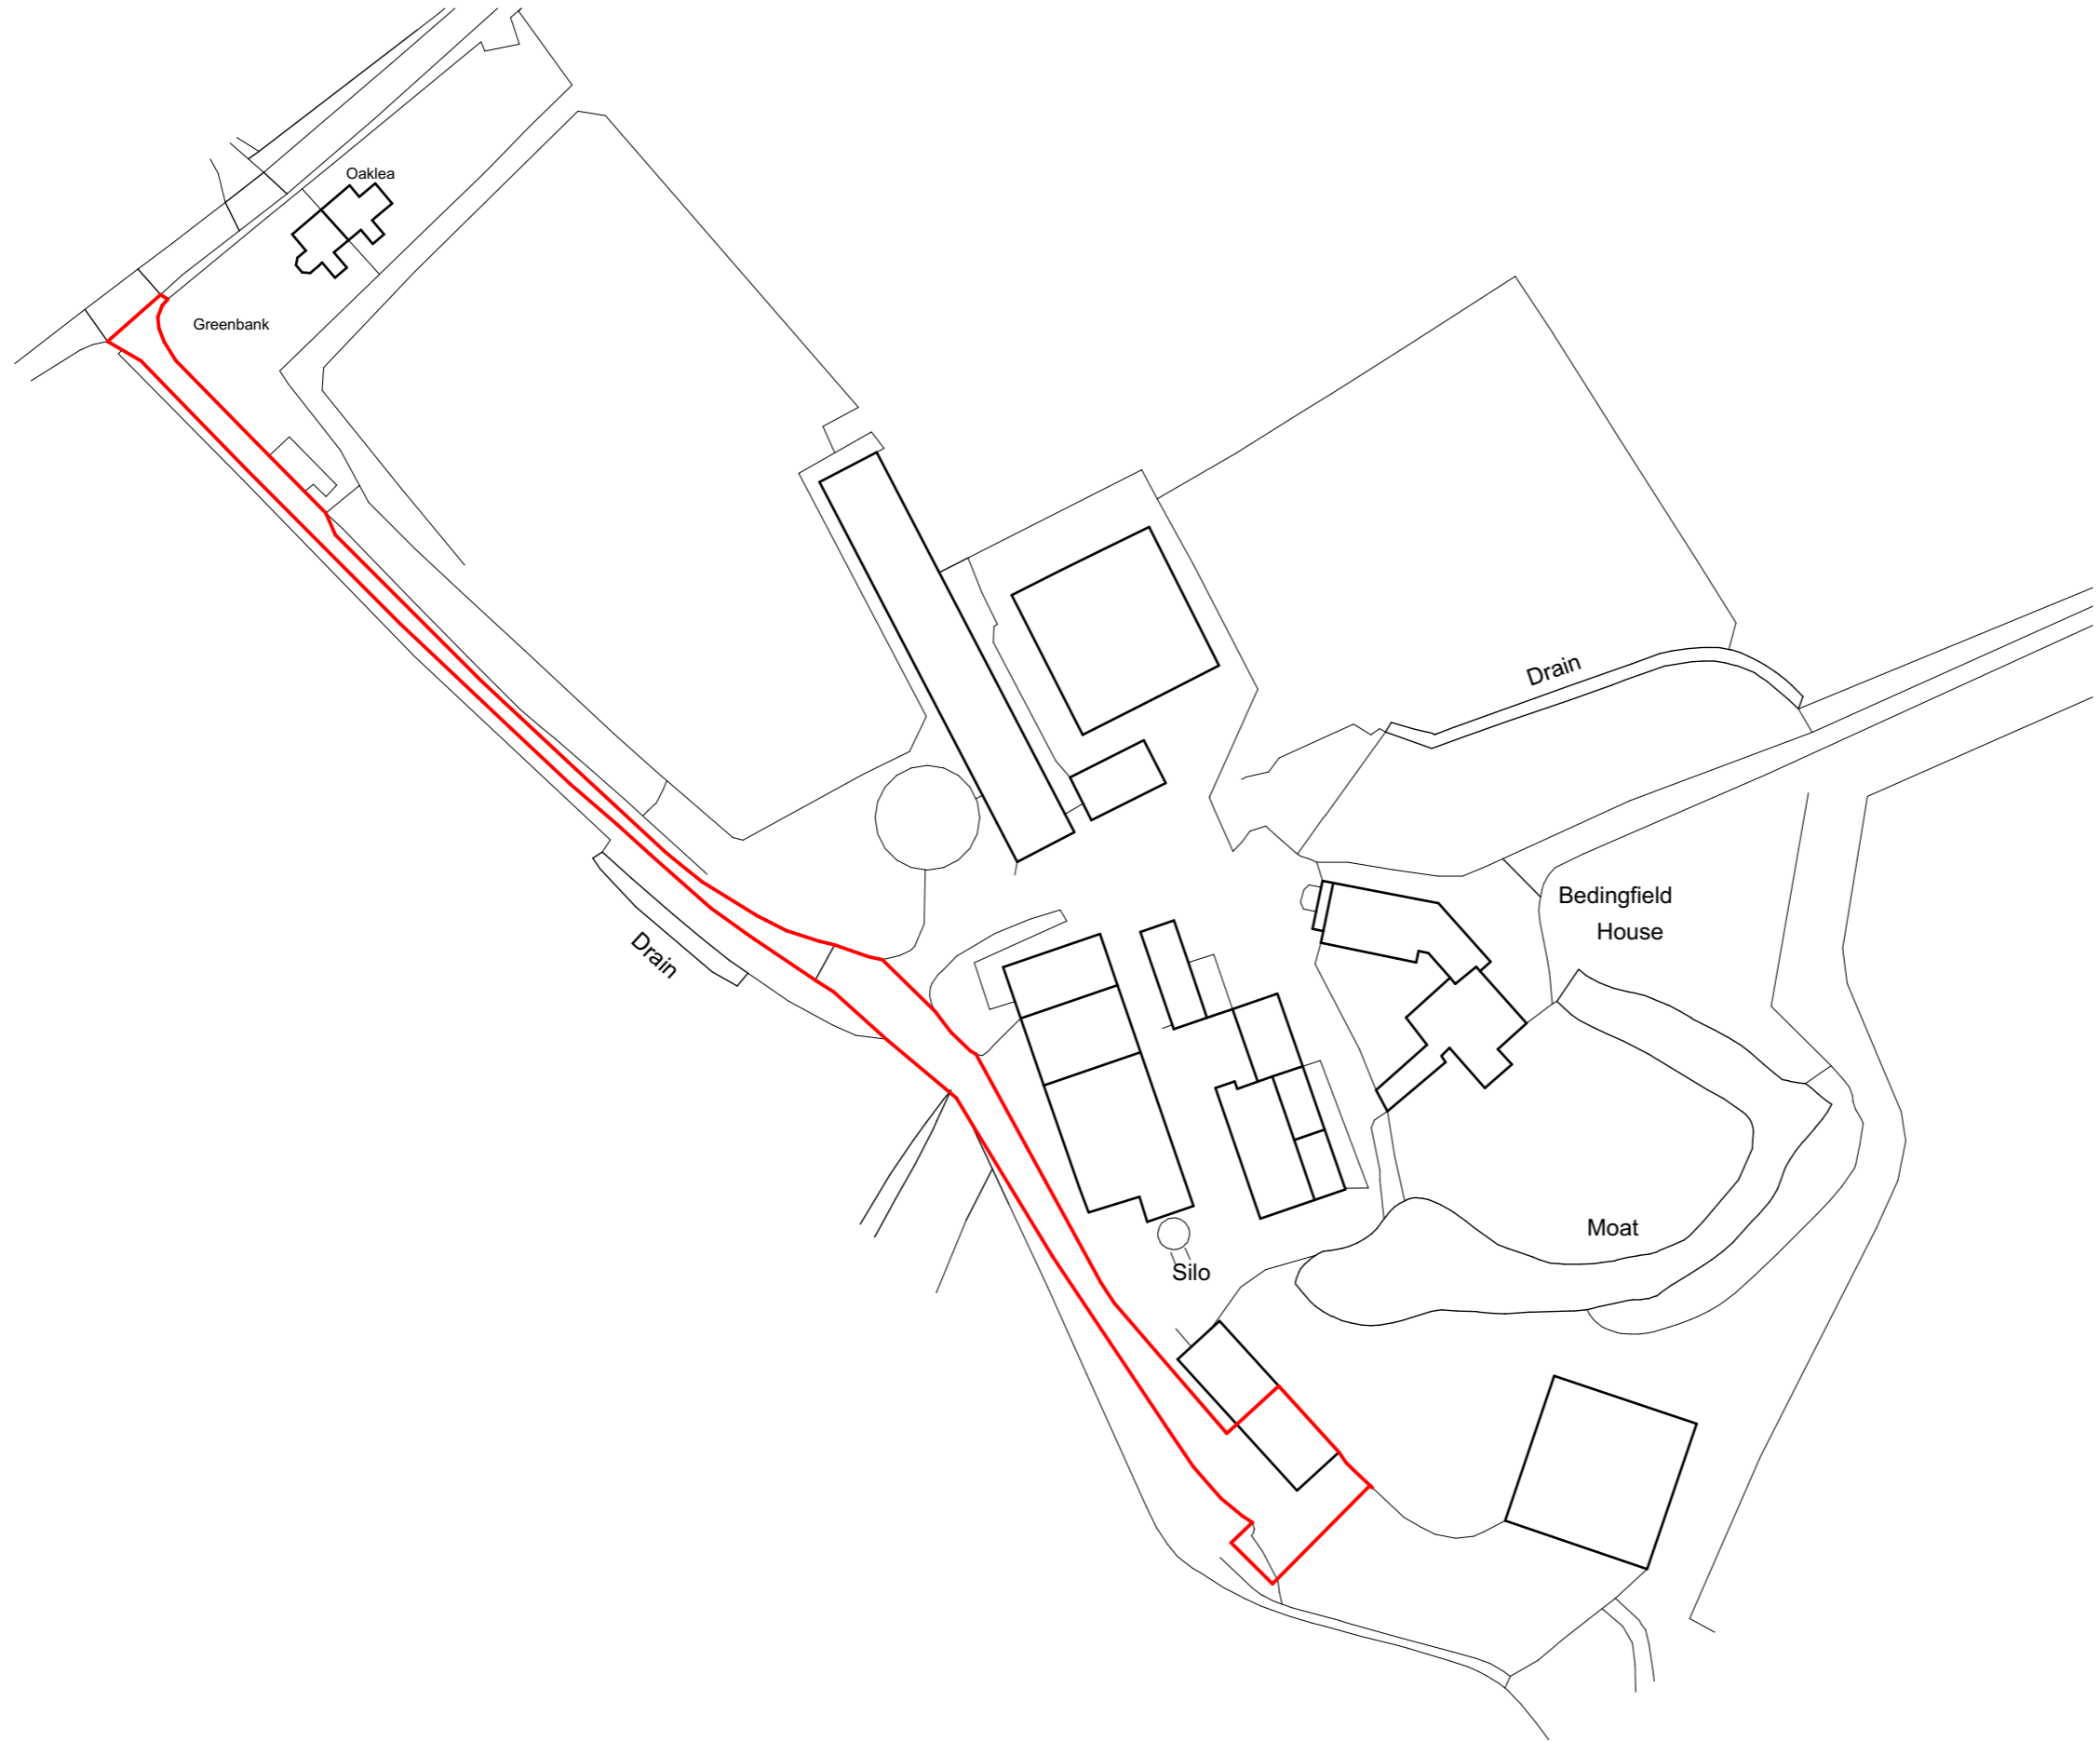

SCALE 1:1250  
0 10 20 30 40 50 60m

client	Bedingfield Farms Ltd		
project	Barn Conversion, Bedingfield Hall Bedingfield		
drawing	Site Location Plan		
date	Sept 21	scale	1:1250 @ A3
drawn	JDA	check	FIH

**BROWN & CO**  
ARCHITECTURE + PLANNING  
www.brown-co.com

Norwich 01603 629871 Brigg 01652 654833  
St Neots 01480 213811 Banbury 01295 273555  
Brown & Co Registered Office: The Atrium, St. George's Street, Norwich, Norfolk, NR3 1AB.  
Registration no: OC302092. Registered in England & Wales.

21	036627	001
----	--------	-----