



EXISTING SIDE ELEVATION 1/100

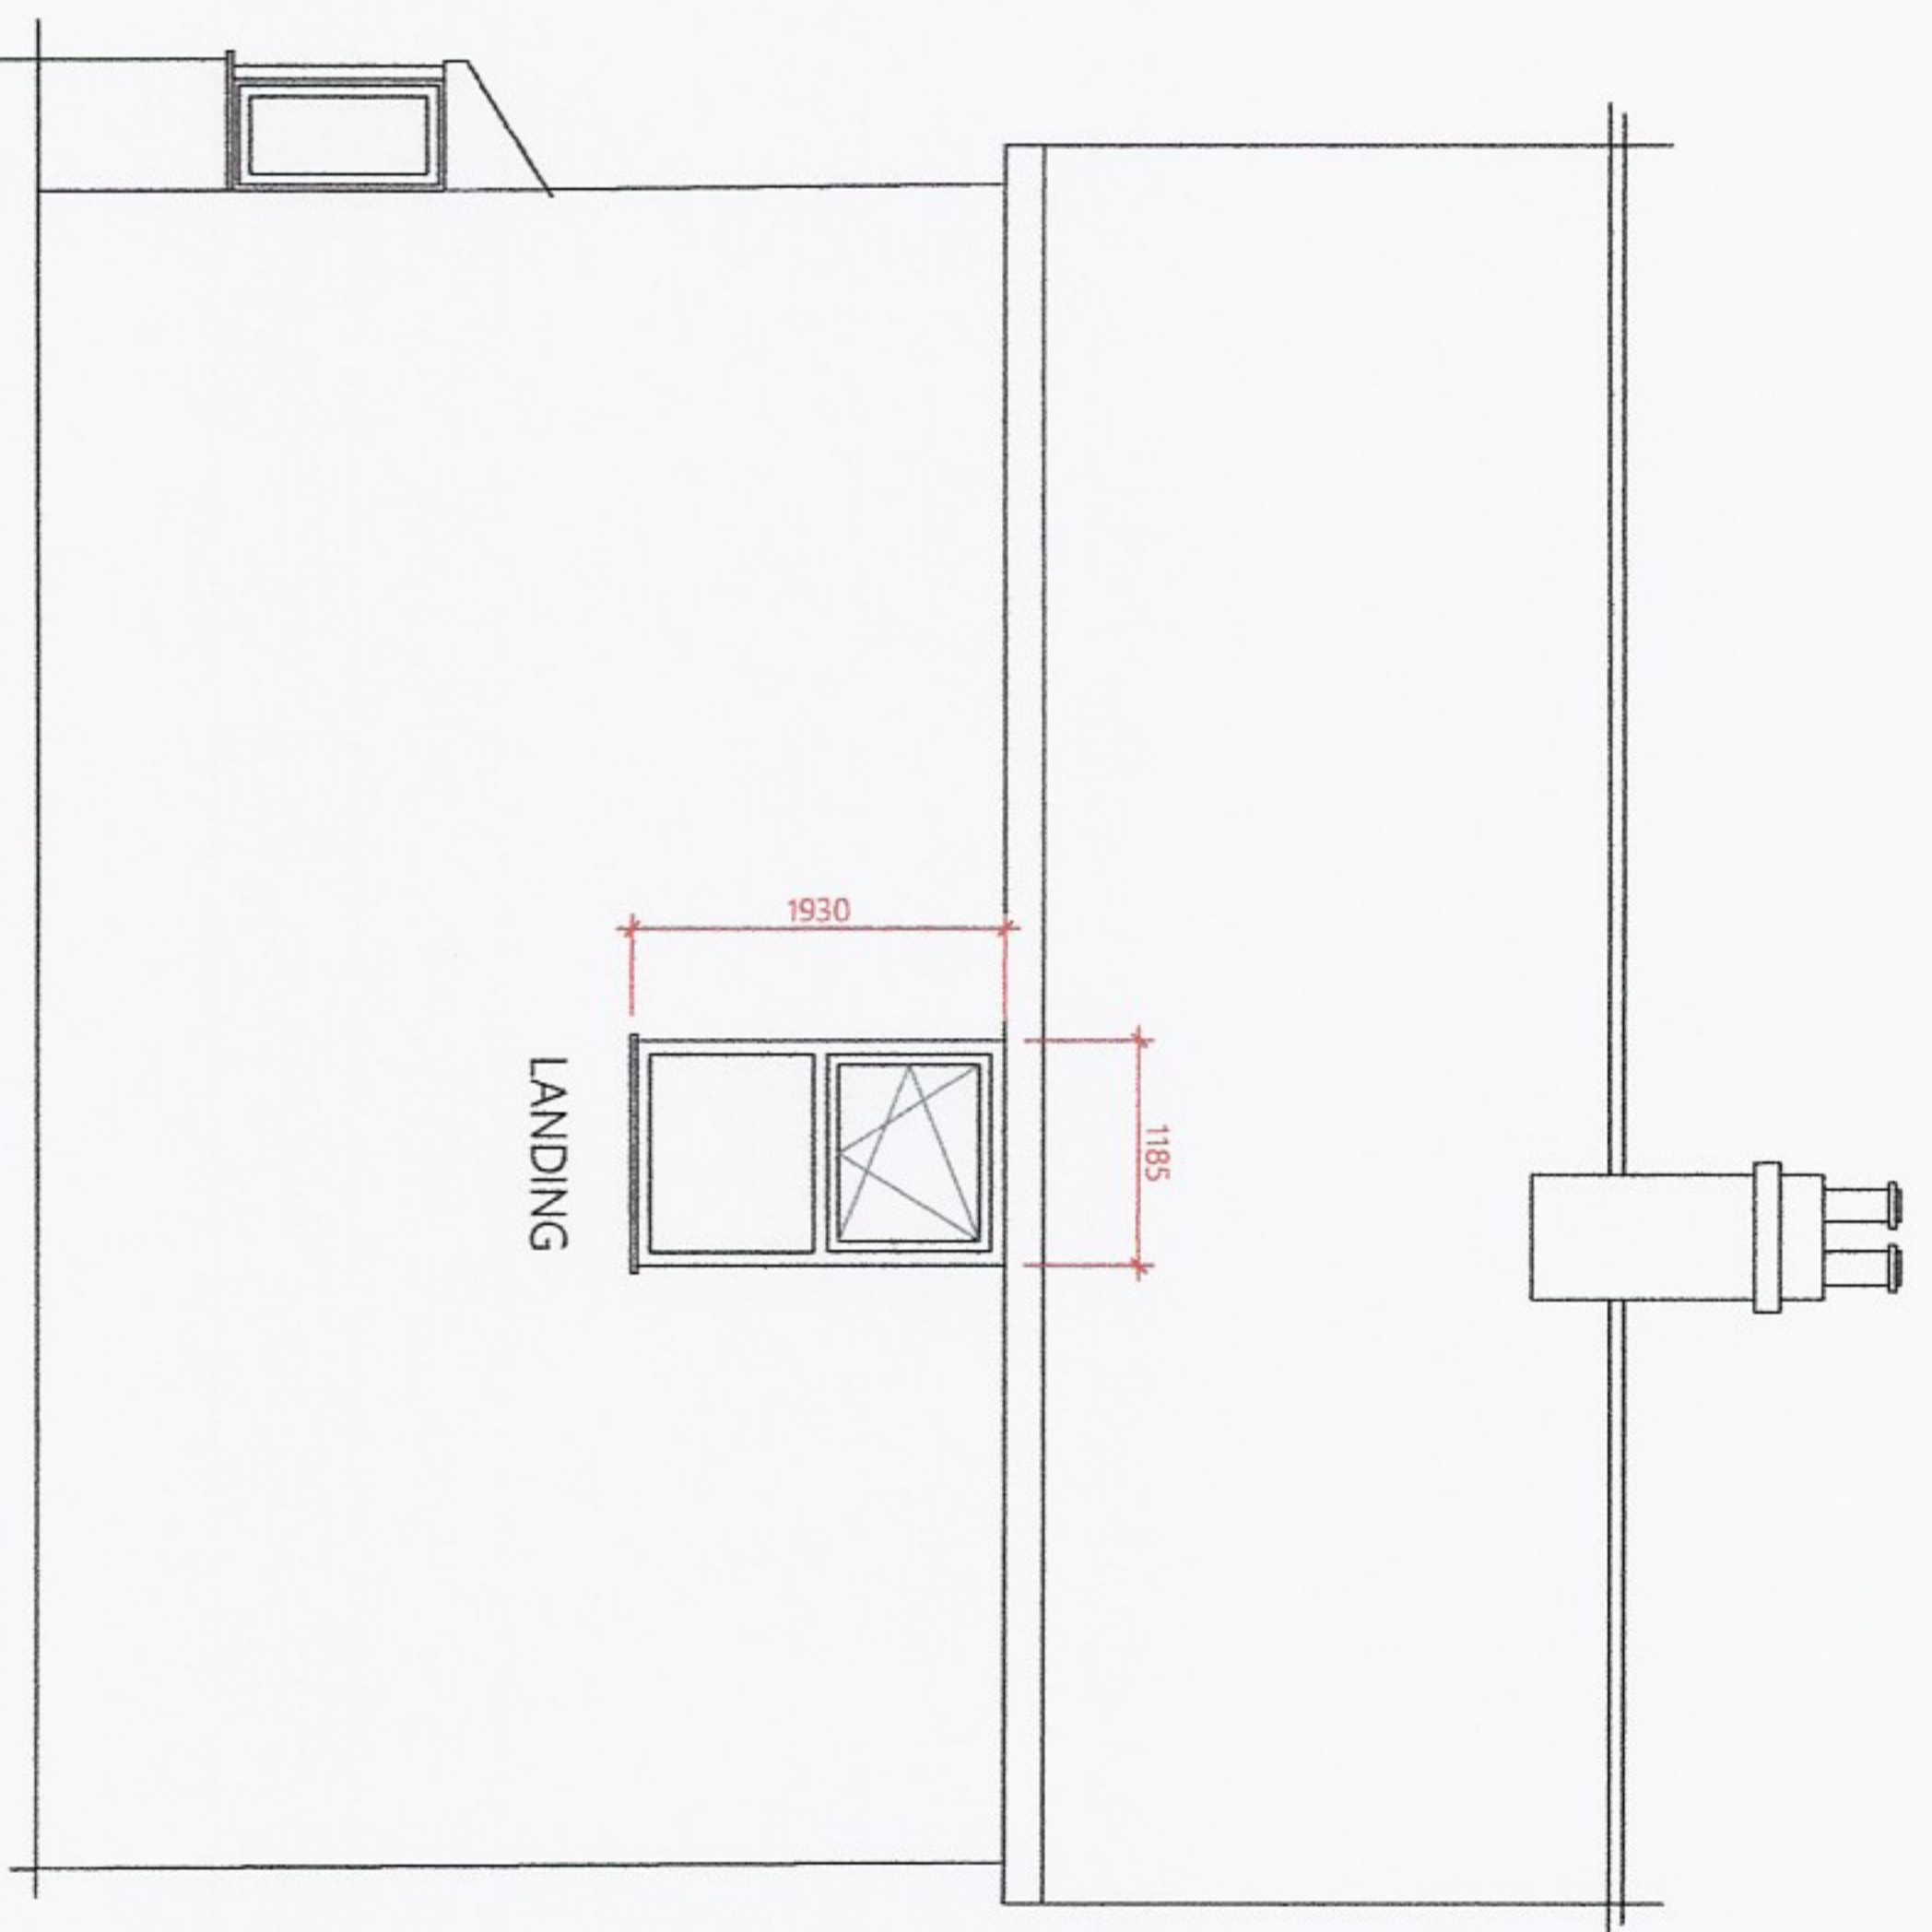

PROPOSED SIDE ELEVATION 1/100

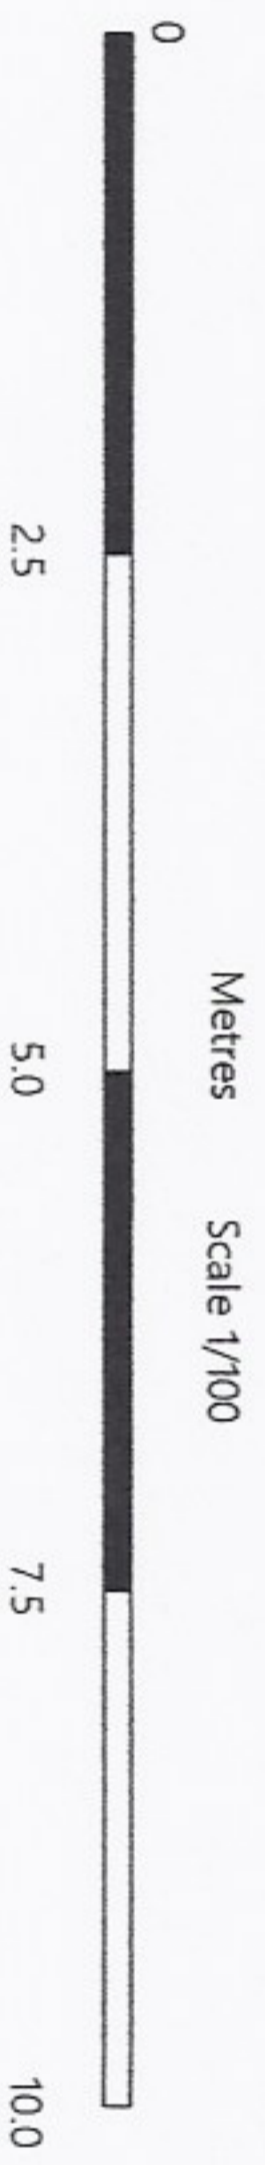

DRG 001 EXISTING/PROPOSED SIDE ELEVATION 1/100

AFHI 85263 TOBIASZ.
 14 Branblewood.
 Ipswich.
 IP8 3RS.