



**CONCEPT ISSUE**


THIS DRAWING IS FOR PLANNING ISSUE ONLY. NO RESPONSIBILITY IS ACCEPTED FOR ANY OTHER USE. THIS DRAWING MUST NOT BE AMENDED, ADAPTED OR RECIRCULATED BY ANY OTHER PARTY WITHOUT WRITTEN PERMISSION FROM THE AUTHOR. USED FIGURED DIMENSIONS ONLY - DO NOT SCALE FOR CONSTRUCTION. CHECK ALL DIMENSIONS ON SITE AND ANY REPORT ANY DISCREPANCIES AS SOON AS THEY ARISE PRIOR TO THE COMMENCEMENT OF WORKS.  
© C COADE ARCHITECTURAL DESIGN 2021

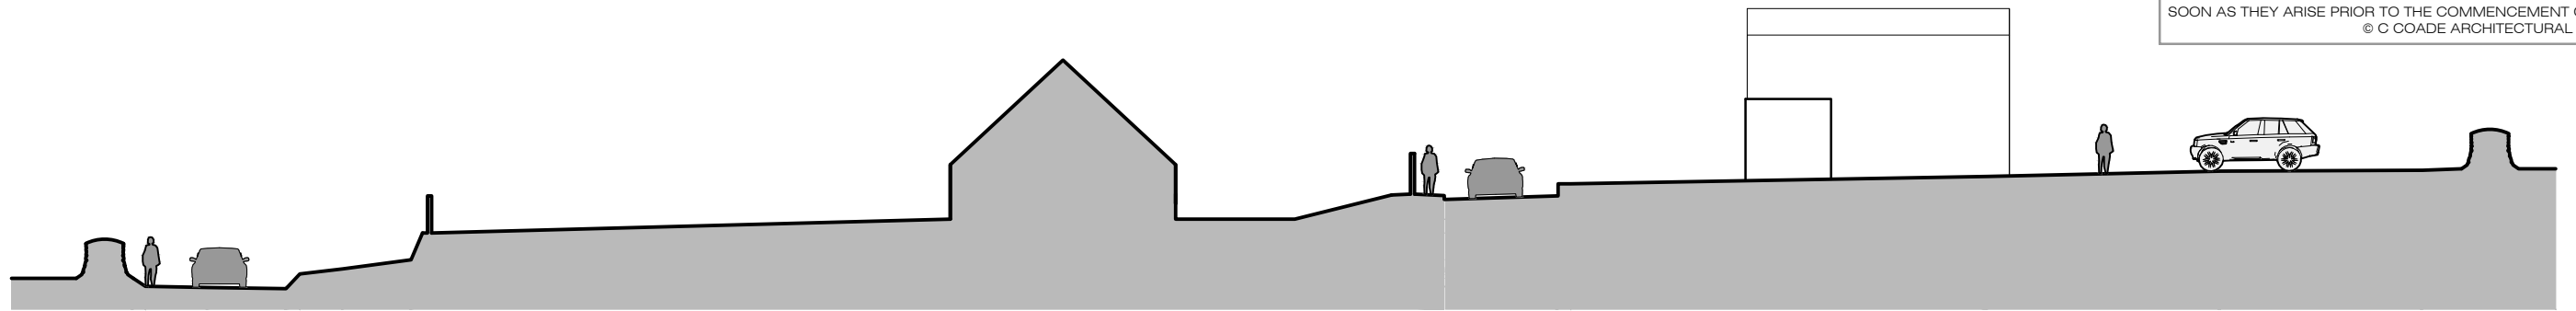


EXISTING SITE SECTION A-A 1:250

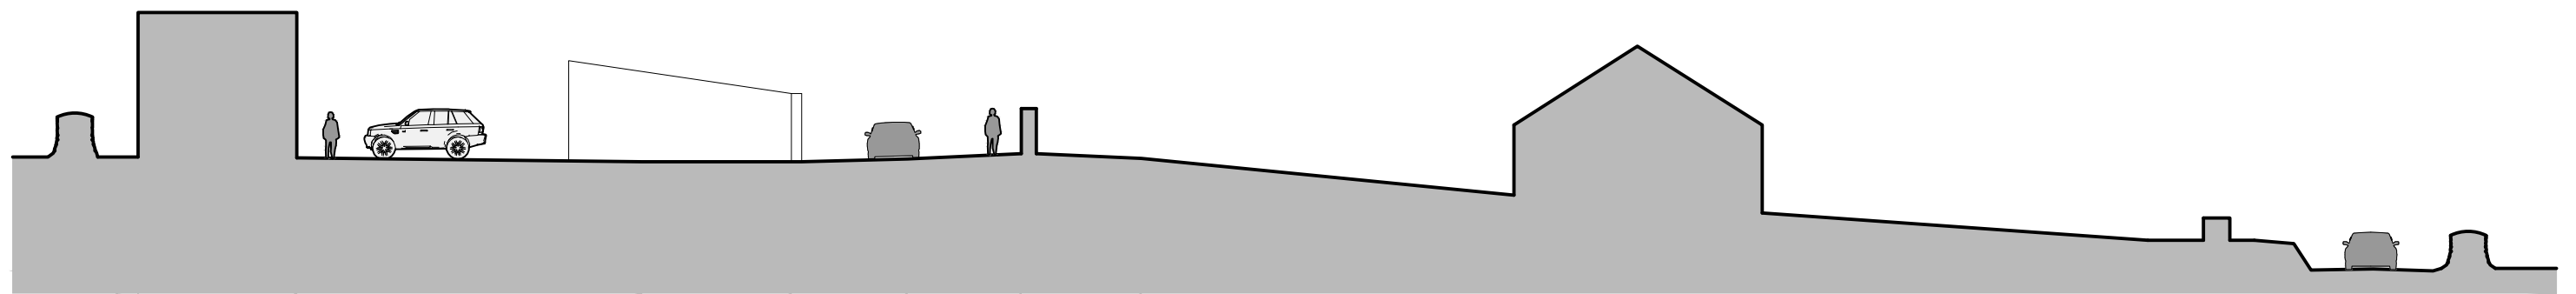

EXISTING SITE SECTION B-B 1:250

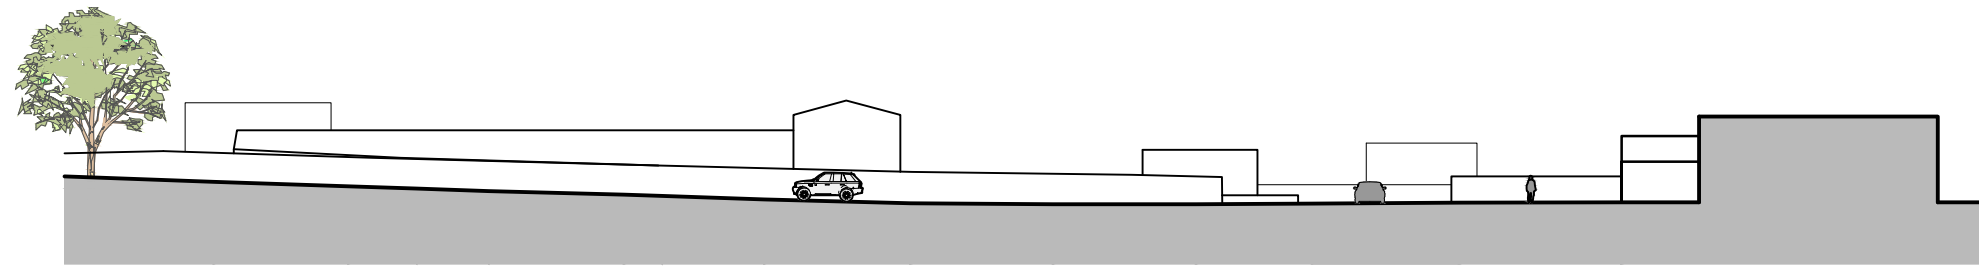

EXISTING SITE SECTION C-C 1:500

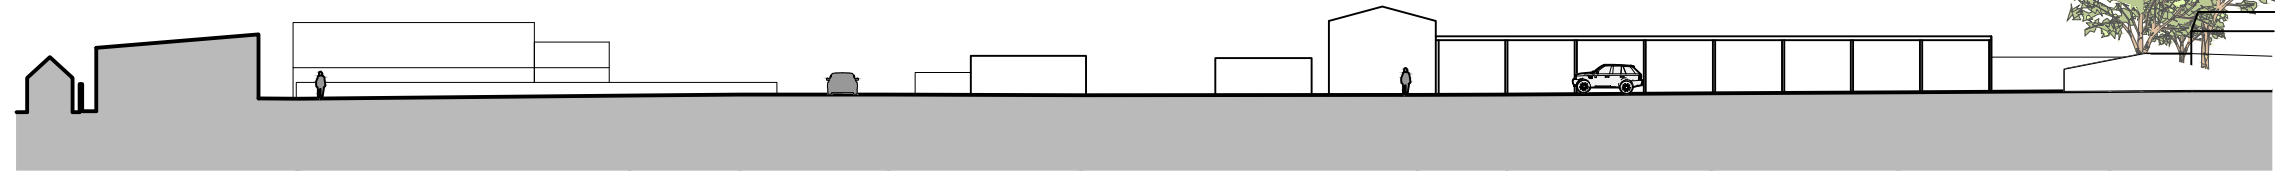

EXISTING SITE SECTION D-D 1:500

REVISION A: PREAPP ISSUE OCT 21

CLIENT: MR R MANN  
PROJECT: CONSTRUCTION OF 5 DWELLINGS ON FORMER PLANT HIRE & BUS YARD

ADDRESS: LAMANVA YARD, LAMANVA, PENRYN. TR10 9BJ.

DRAWING: EXISTING SITE SECTIONS  
SCALE: 1:250/500 @ A3

DATE: AUG 2021

DRAWING NO: MAN3-F03



mobile: 07832 224626  
landline: 01209 860009  
email: ccoade7@hotmail.com  
Spring Cottage, Lower Viscar, Underlane, Wendron, Helston, Cornwall. TR13 0EH