

No.	Date	Description of revision



©Crown Copyright and database rights 2020 OS 100019980

Site Location Plan


Scale 1:1250 at A4



©Crown Copyright and database rights 2017 OS 100019980

Block Plan


Scale 1:500 at A4

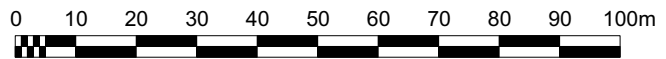

Line Scale 1:1250



Line Scale 1:500

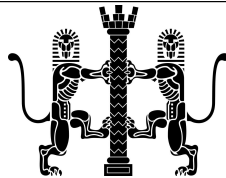

**Colin & Gavin Humphrey
Chartered Architects®**

Priory Barn, Wilmington, Polegate, E.Sussex, BN26 5SL
T: 01323 870764 E: gavin_humphrey@yahoo.com

Client: Mr. Barry	Drawing number: 21-204-01
Drawing: Block and Site Location Plan	Revision:
Project: 20a Clifton Road Brighton BN1 3HN	Scale: 1:500, 1:1250 at A4
	Date: 09/2021
	Drawn:SA

The Contractor is responsible for checking all dimensions on site before work commences, and/or preparation of any shop drawings and report any discrepancies, errors or omissions to the Architect immediately.
This drawing must be read in conjunction with other relevant drawings, specifications and details. Do not scale from drawing.
The design and drawing is the Architect's Copyright and shall not be reproduced nor used in whole or in part without the Architect's written permission.