


Proposed Block Plan - Scale 1:500

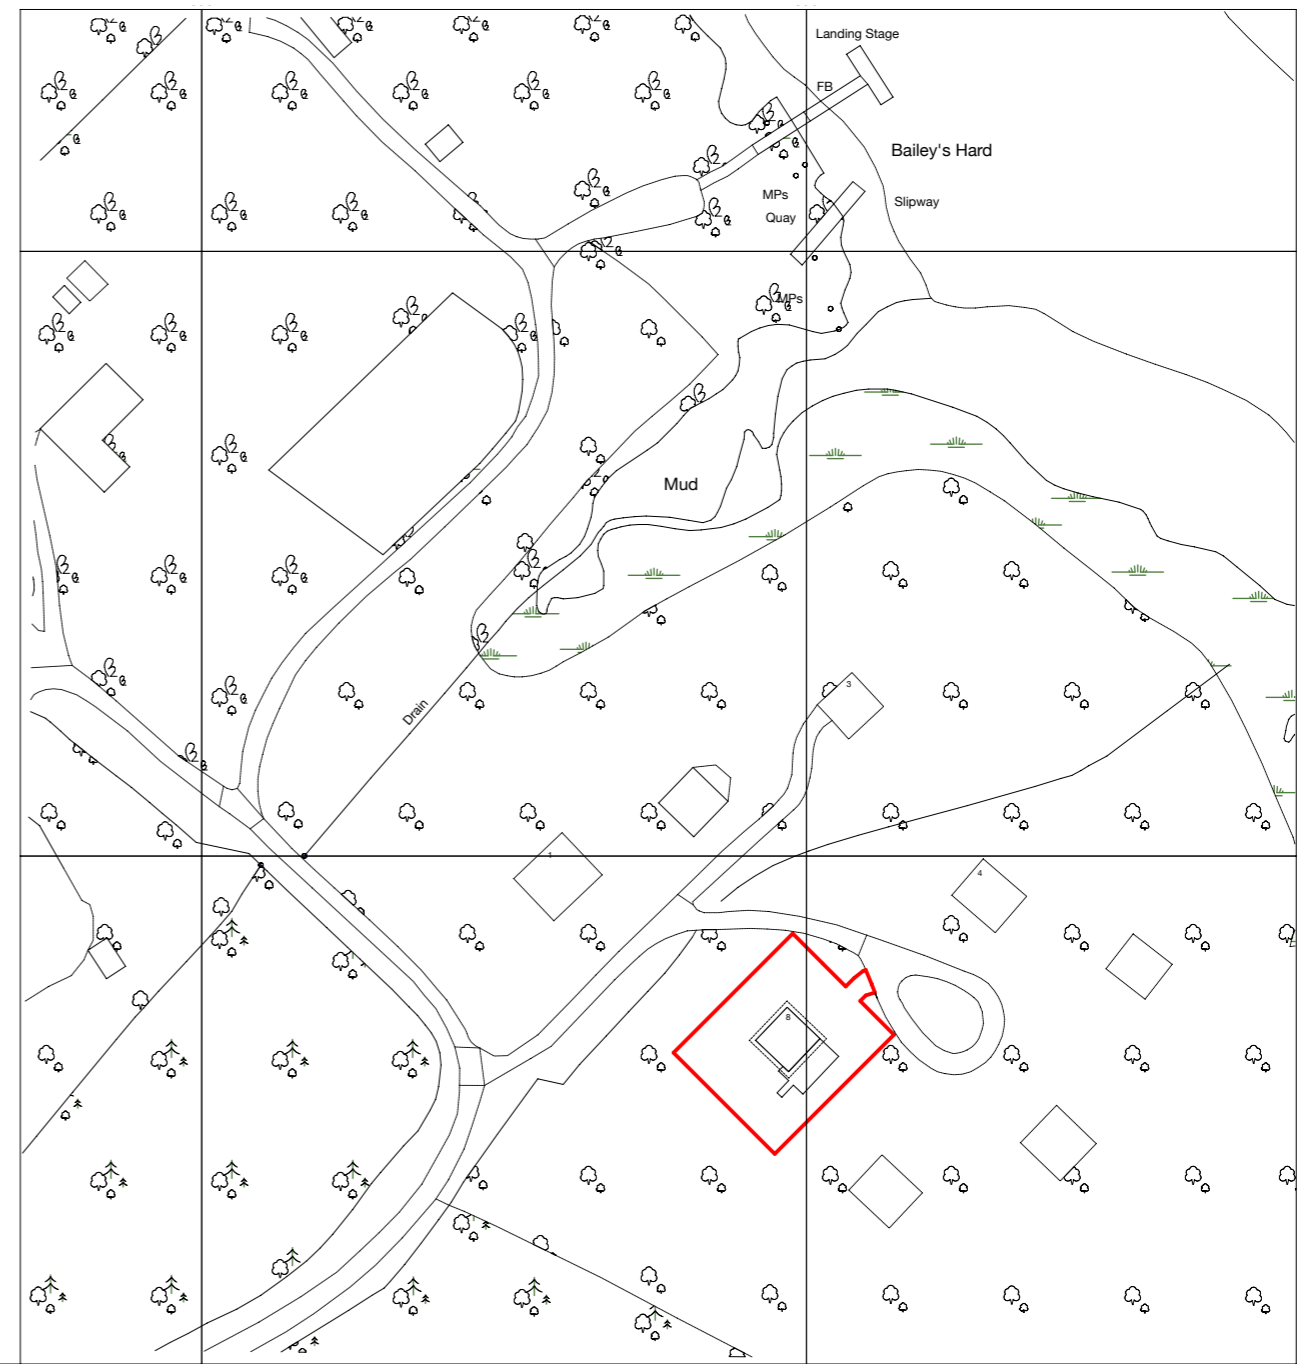

Proposed Location Plan - Scale 1:1250

Revisions

acmarchitects ltd.

3 Ash Road, Ashurst, Southampton, Hants, SO40 7AT
 T 023 8029 2751 E alan.acmltd@gmail.com

Project Proposed Extensions and Alterations to Cabin 8, Baileys Hard, Beaulieu, SO42 7YF			
Client N J Shingles & A Smith	Date 07/21	Drawn AM	Drawing no.
Drawing Title Proposed Location and Block Plans	Scale As shown	Checked	2126-02-01