


VDE_A3_v1.2 Plotted By: Alex Marshall on 14.10.2021 at 3:28 PM

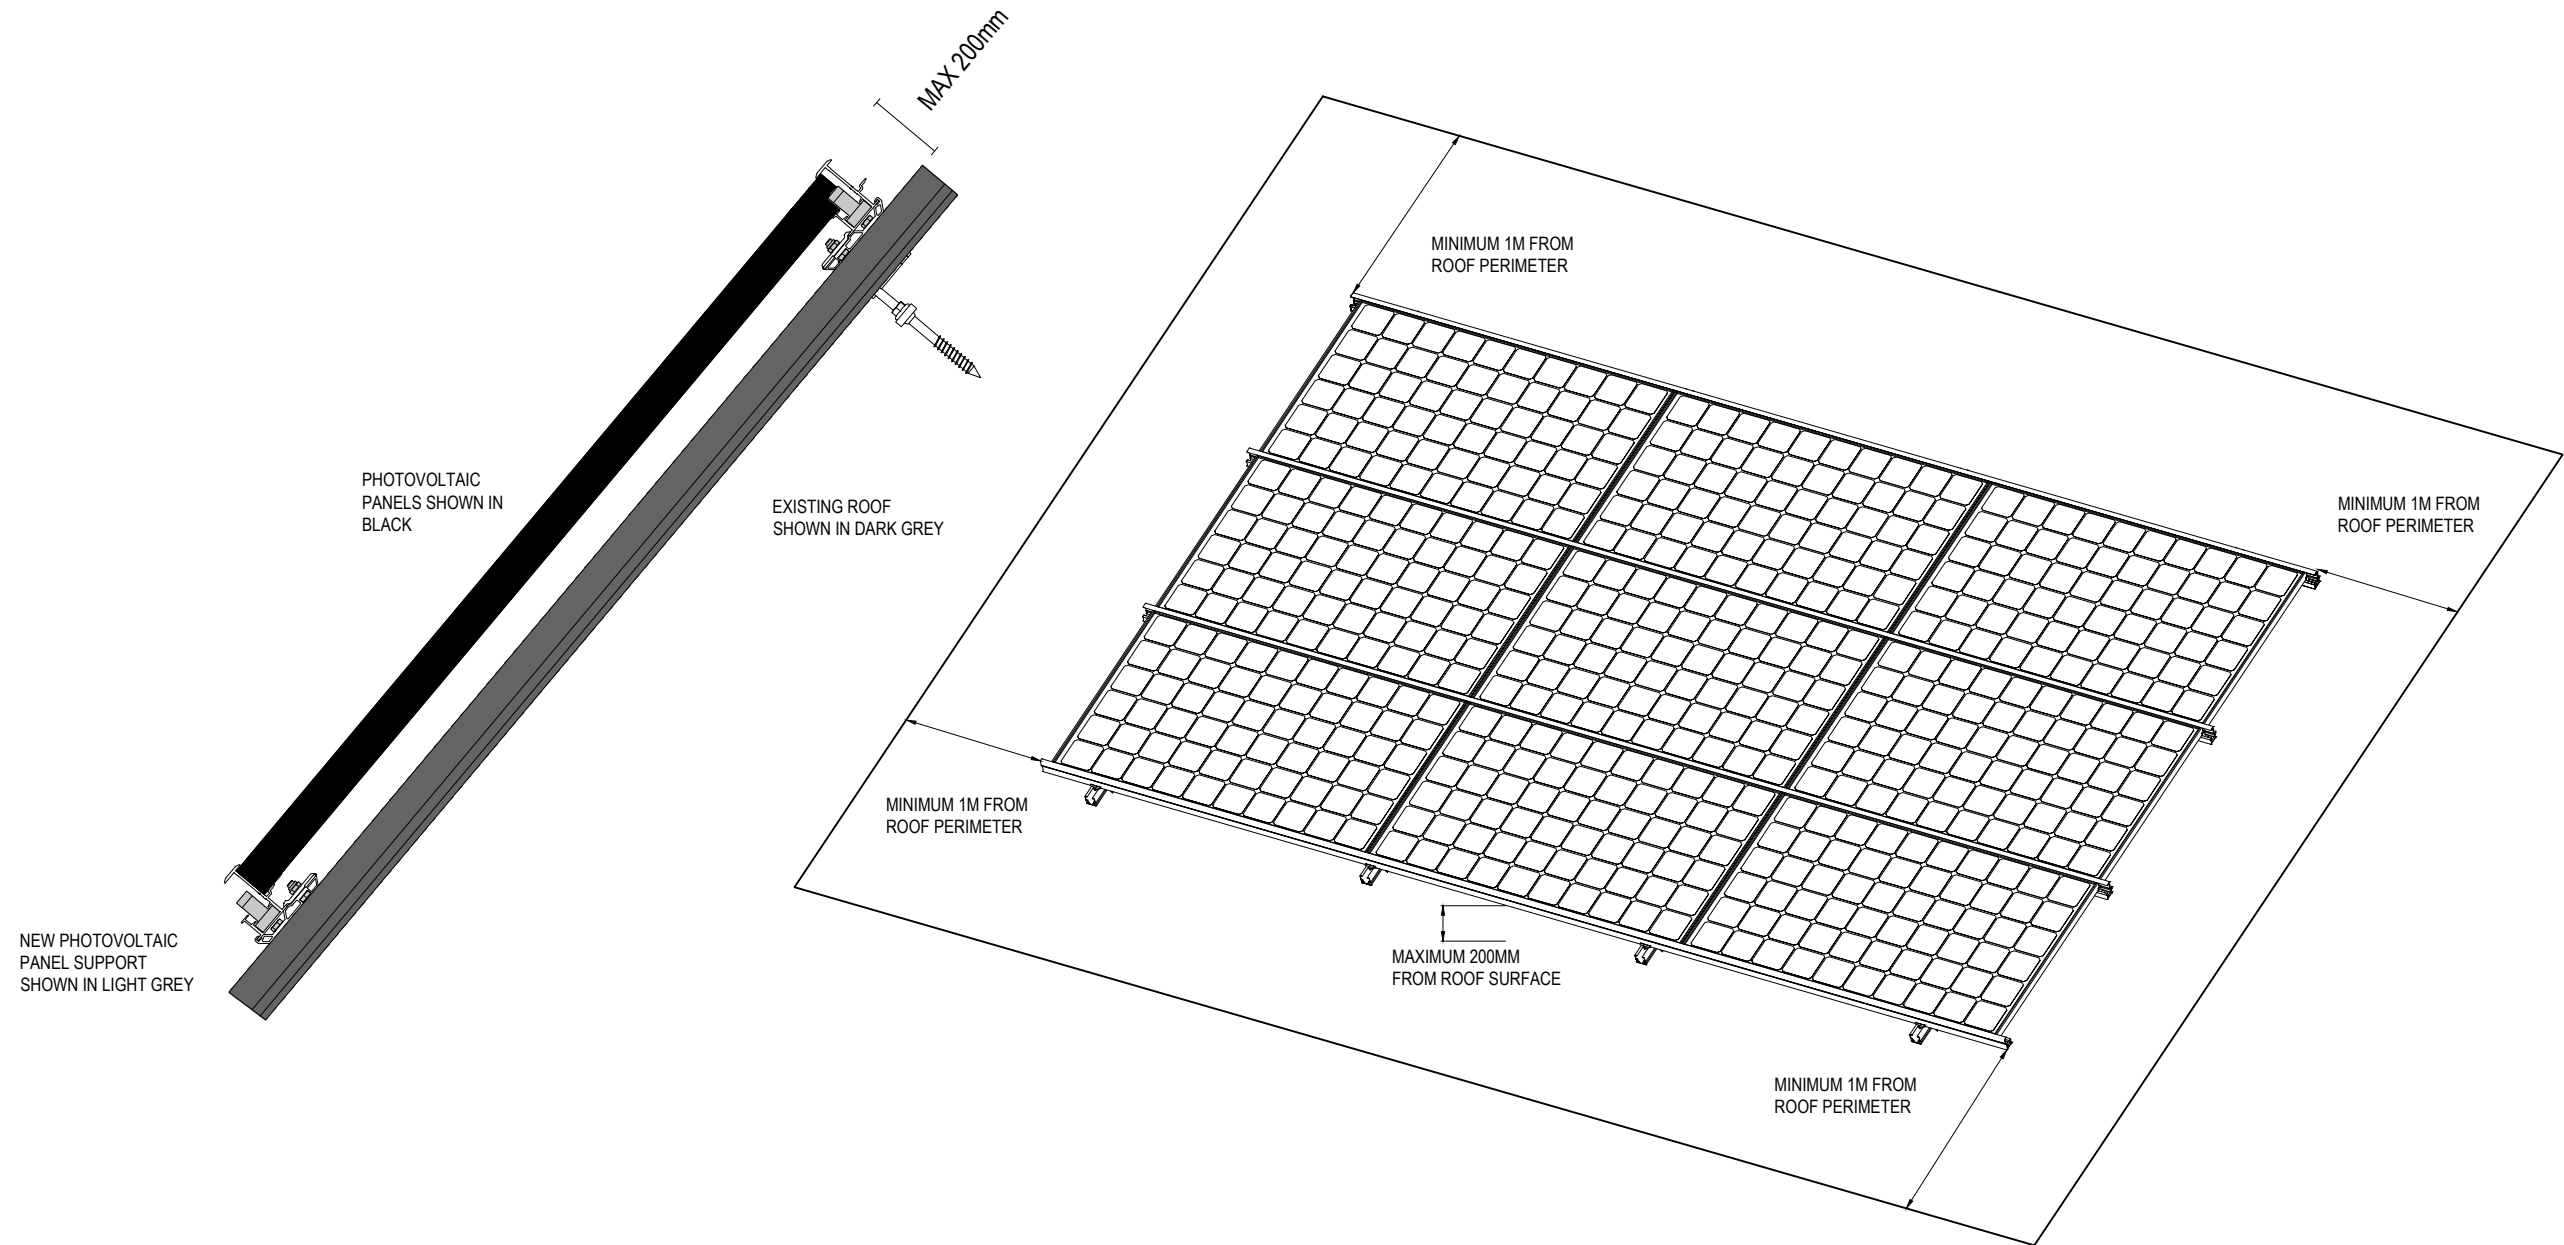

ISSUED FOR INFORMATION

REV	DATE	DESCRIPTION	DRN	CHK	APP
P2	13.10.21	FOR INFORMATION	MA	AM	RG
P1	23.09.21	PRELIMINARY ISSUE	MA	AM	RG

VITAL ENERGI.
 Century House,
 Roman Road, Blackburn
 United Kingdom, BB1 2LD.
 Tel: +44 (0)1254 296 000
 Fax: +44 (0)1254 296 040



Project: WESTMINSTER CITY COUNCIL REFIT					
Title: DEMENTIA AND MEMORY CENTRE					
SOLAR PANEL ROOF SECTION					
DATE	23.09.2021	SCALE	NTS	SHEET	A3

INFORMATION	Status: S2	Stage: 2
	Drg-No: 50634-VE-15-RF-DA-Z-5002	Rev: P2