





WEST ELEVATION | EXISTING

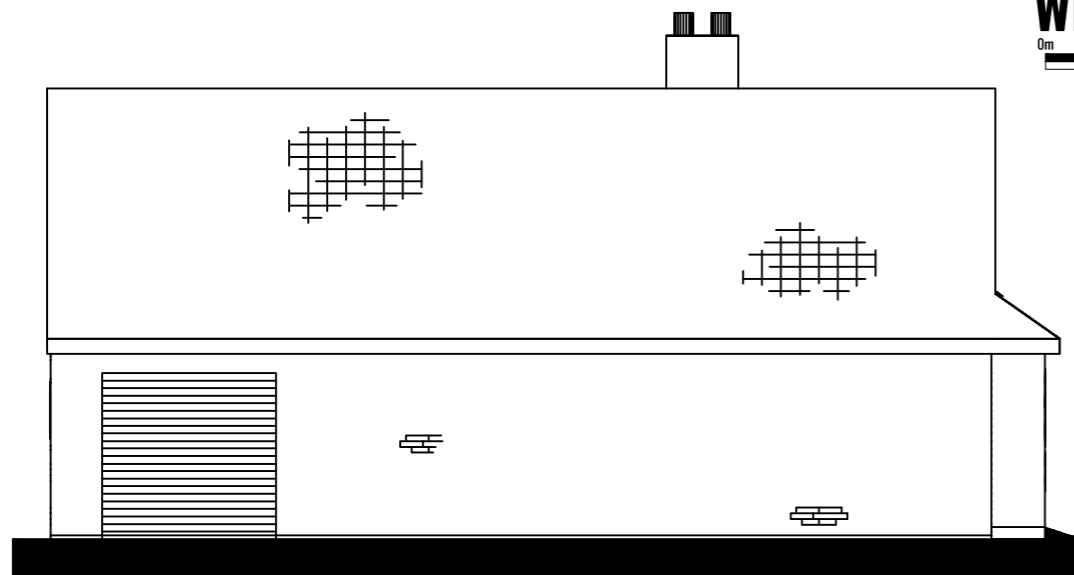

NORTH ELEVATION | EXISTING

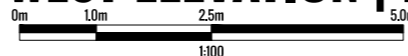

SOUTH ELEVATION | EXISTING

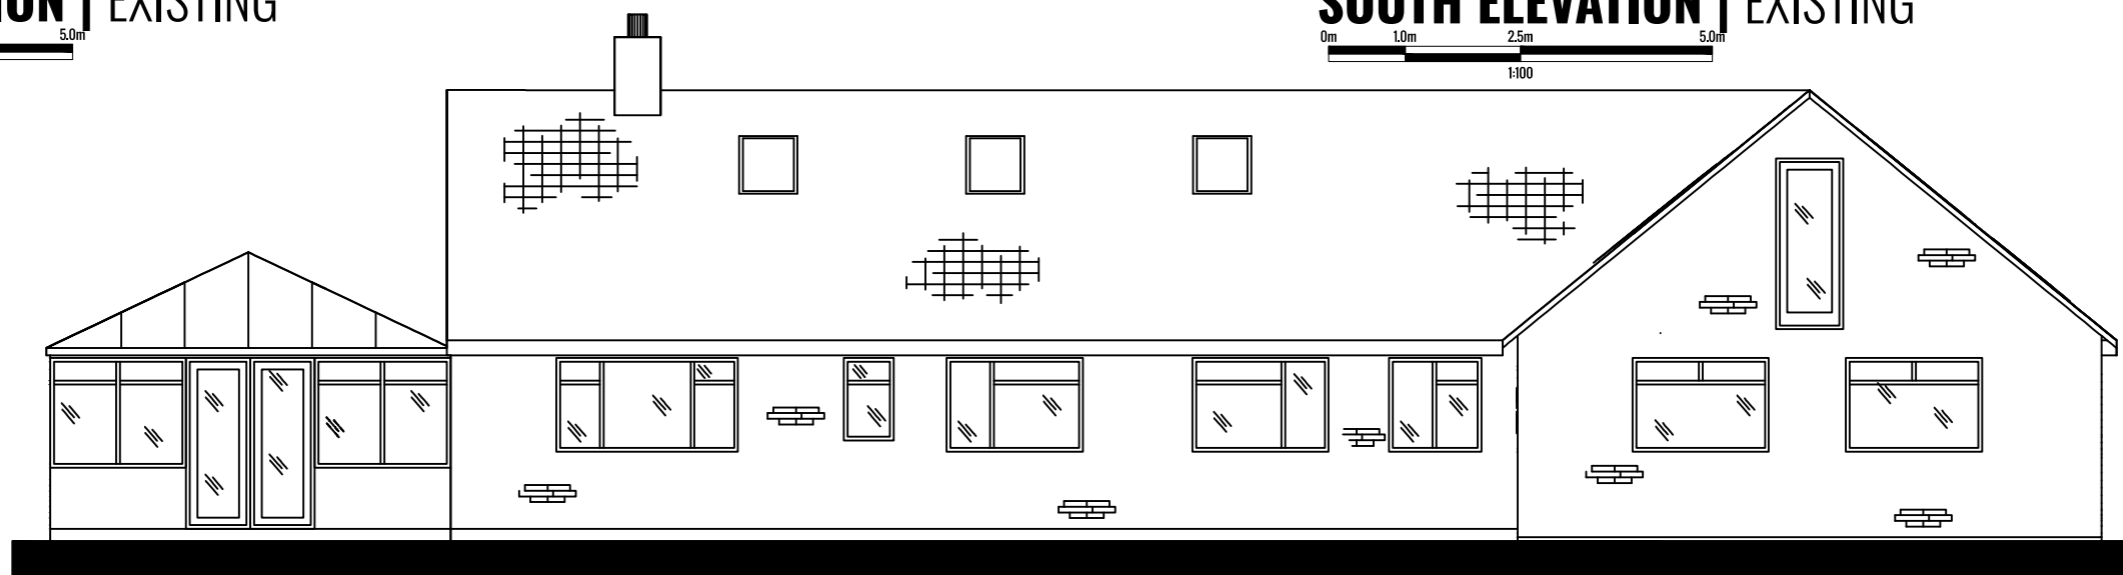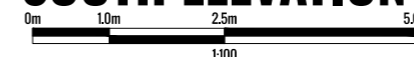

EAST ELEVATION | EXISTING

