


PROPOSED CHANGE OF USE TO HOT FOOD CARRY OUT SHOP 12-14 BUCHANAN STREET AIRDRIE FOR MR BRIAN WOTHERSPOON.

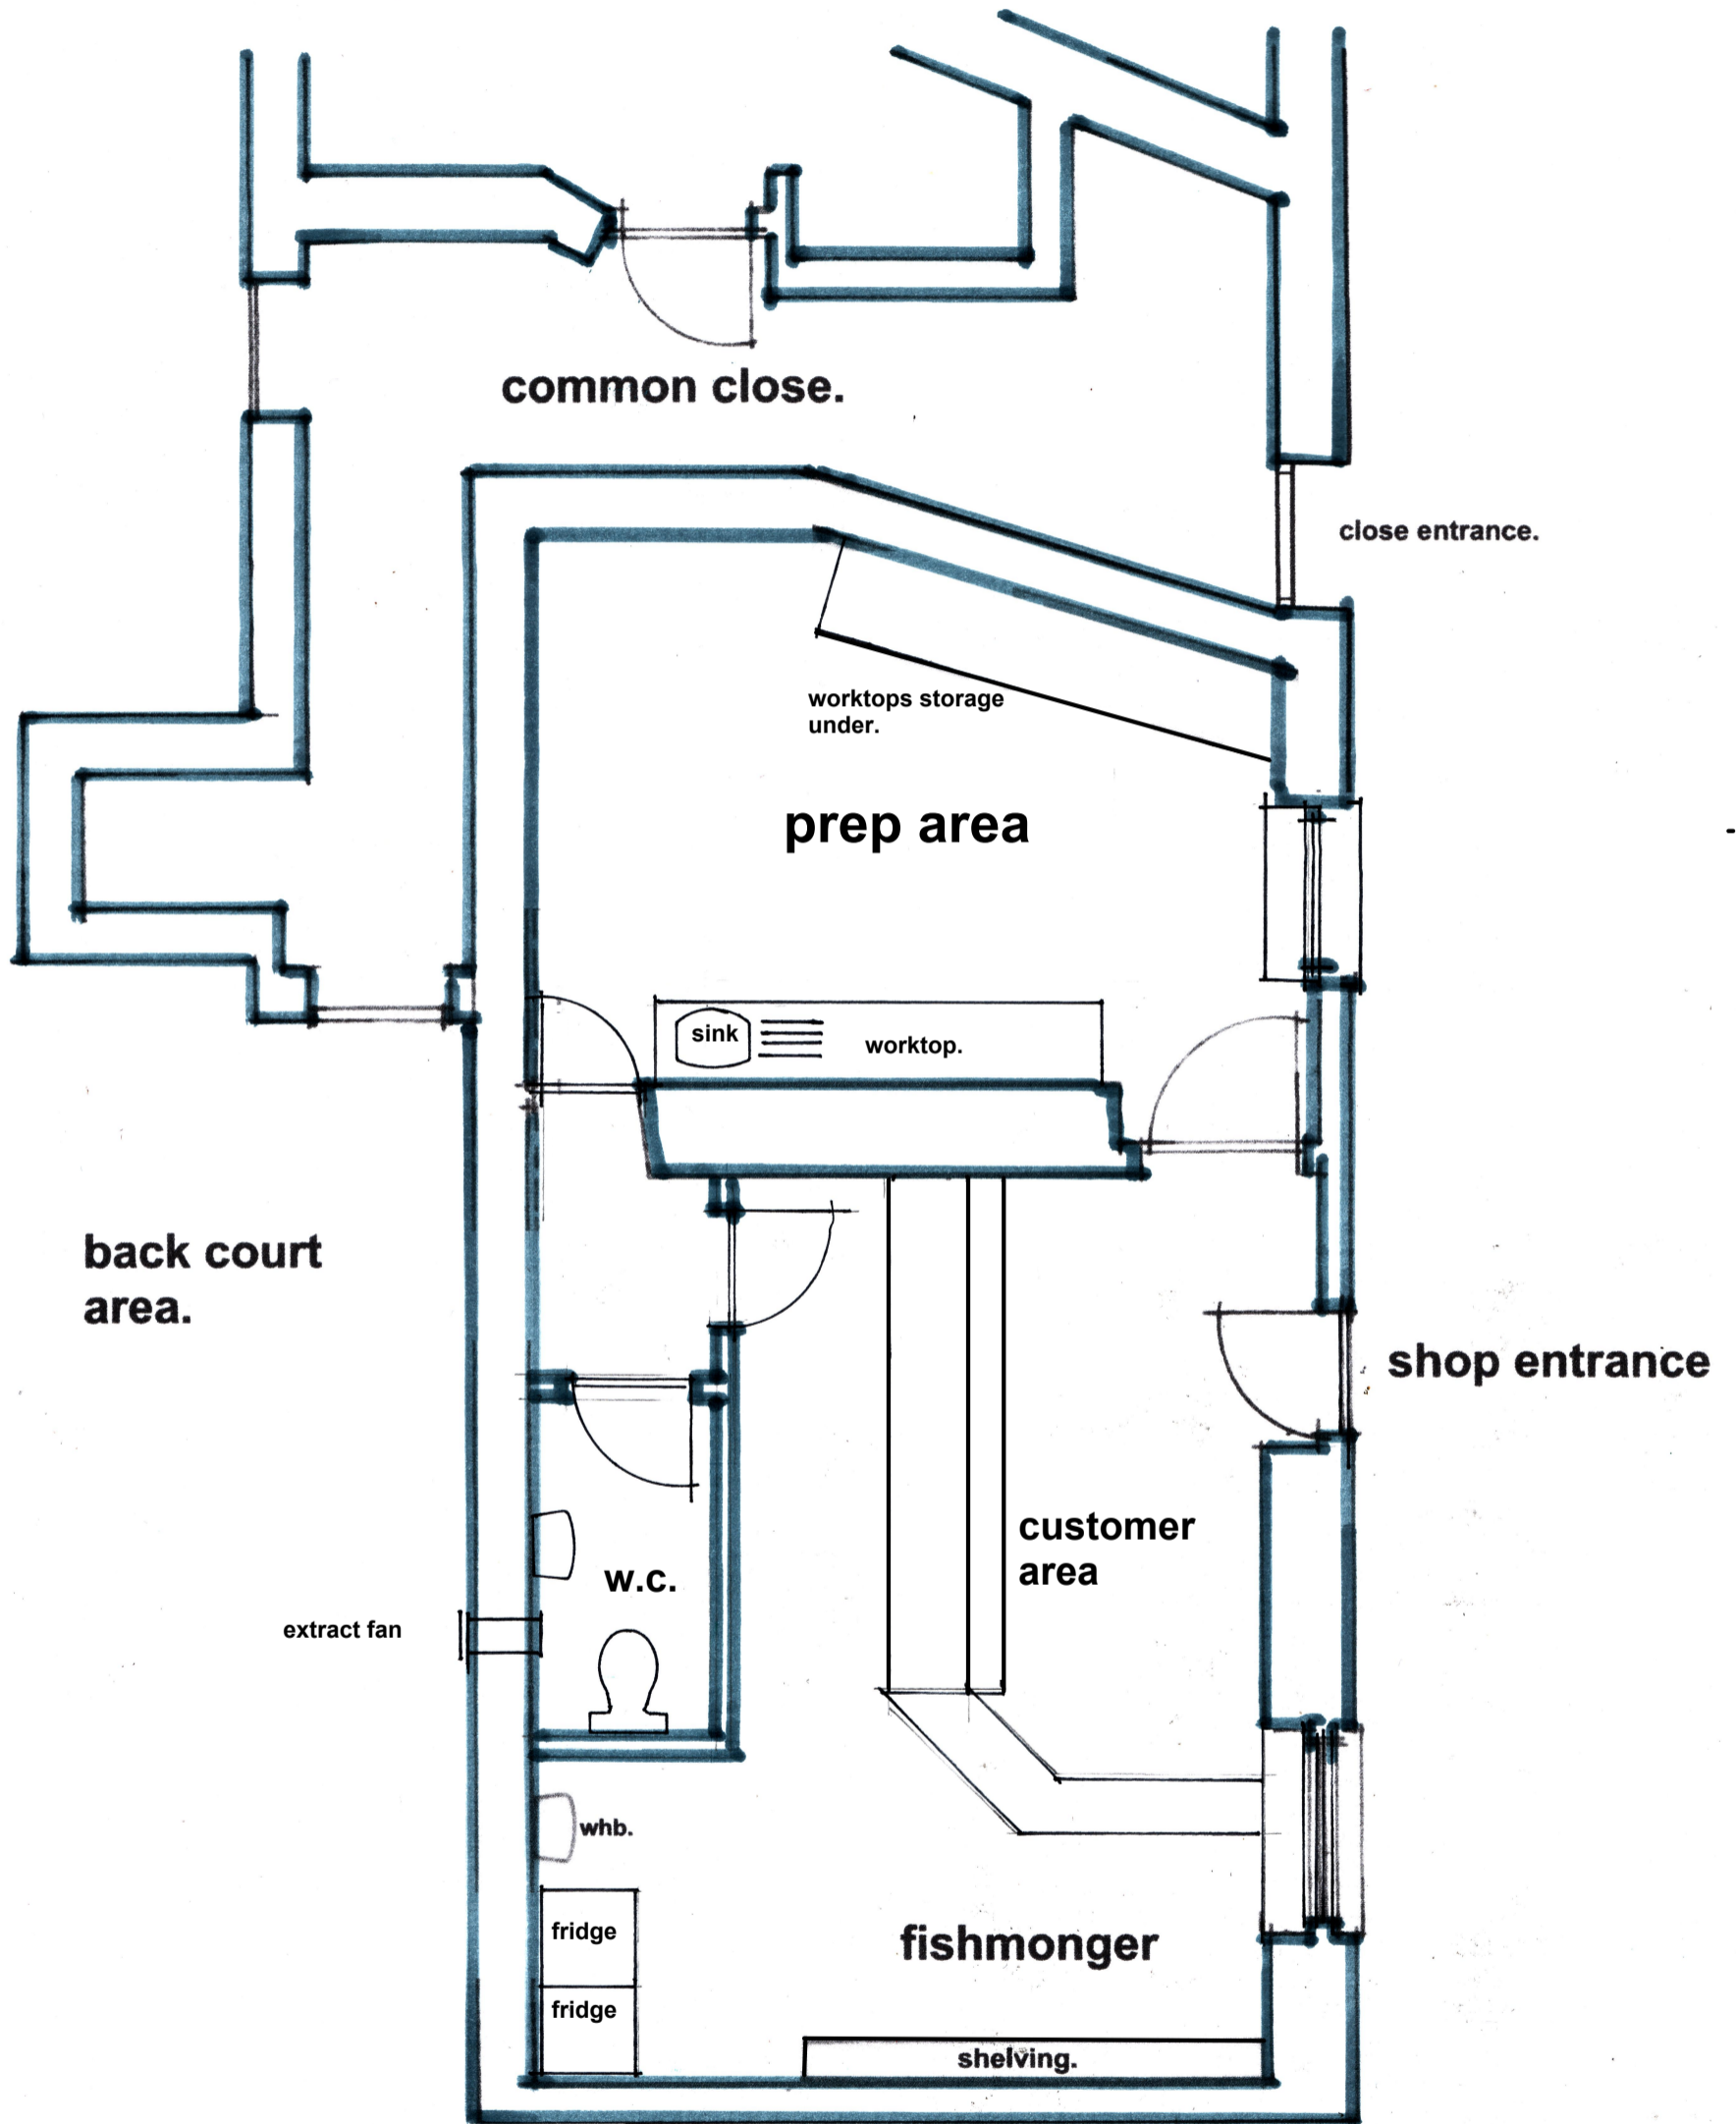

plan as existing . 1:50.

scale in metres 0 0.5 1 2 3 4 5

DRG NO. 3.