



# PROPOSE CHANGE OF USE TO HOT FOOD CARRY OUT SHOP 12-14 BUCHANAN STREET AIRDRIE FOR MR BRIAN WOTHERSPOON.

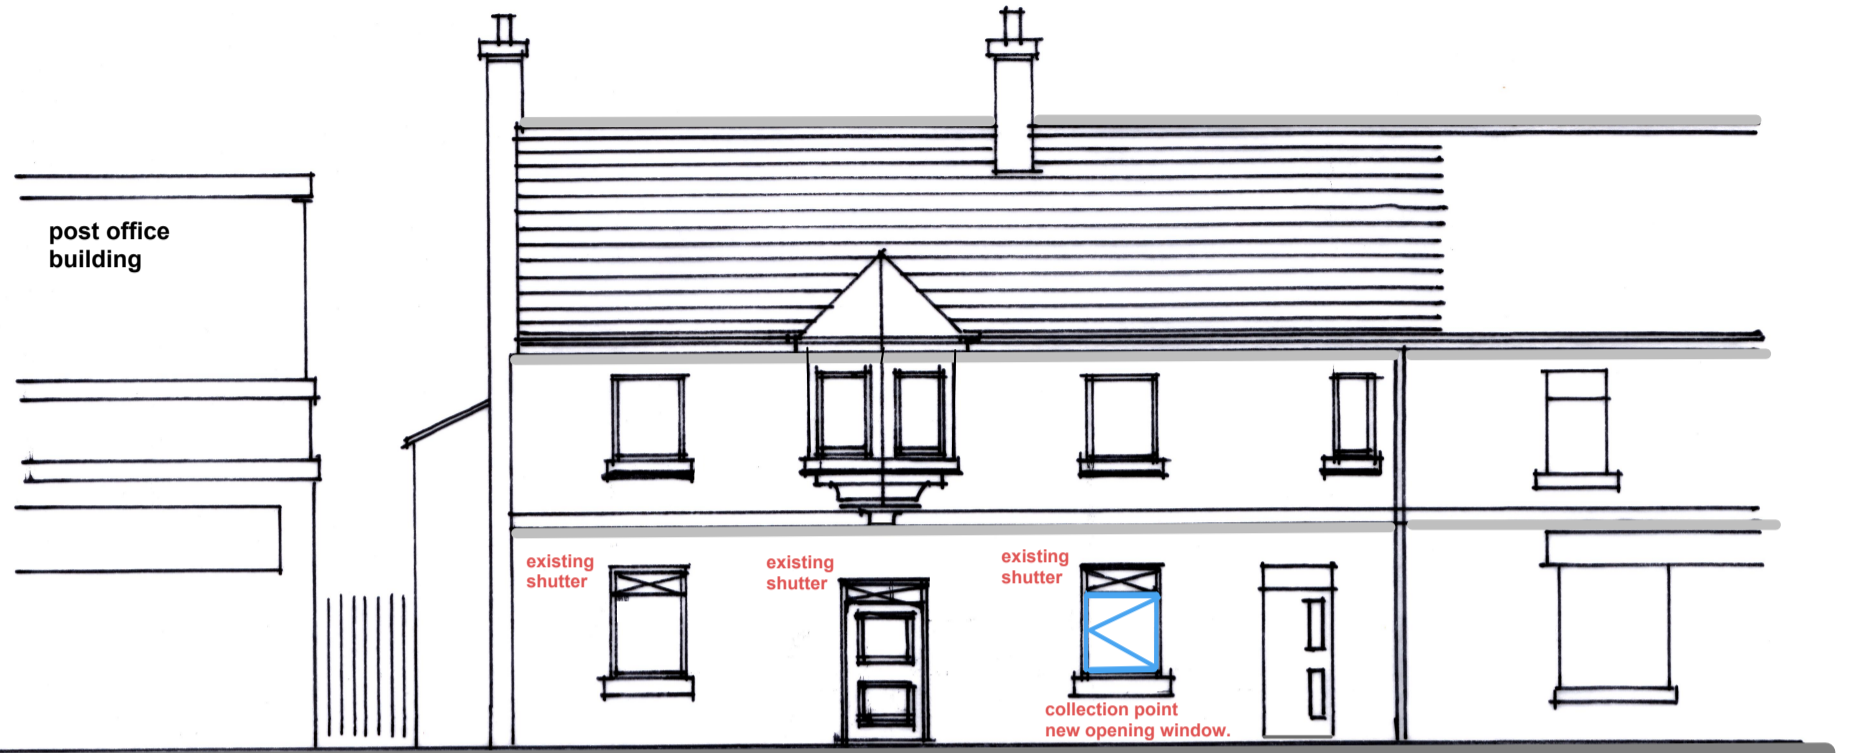

elevation from Buchanan street. 1:00A3

scale in metres

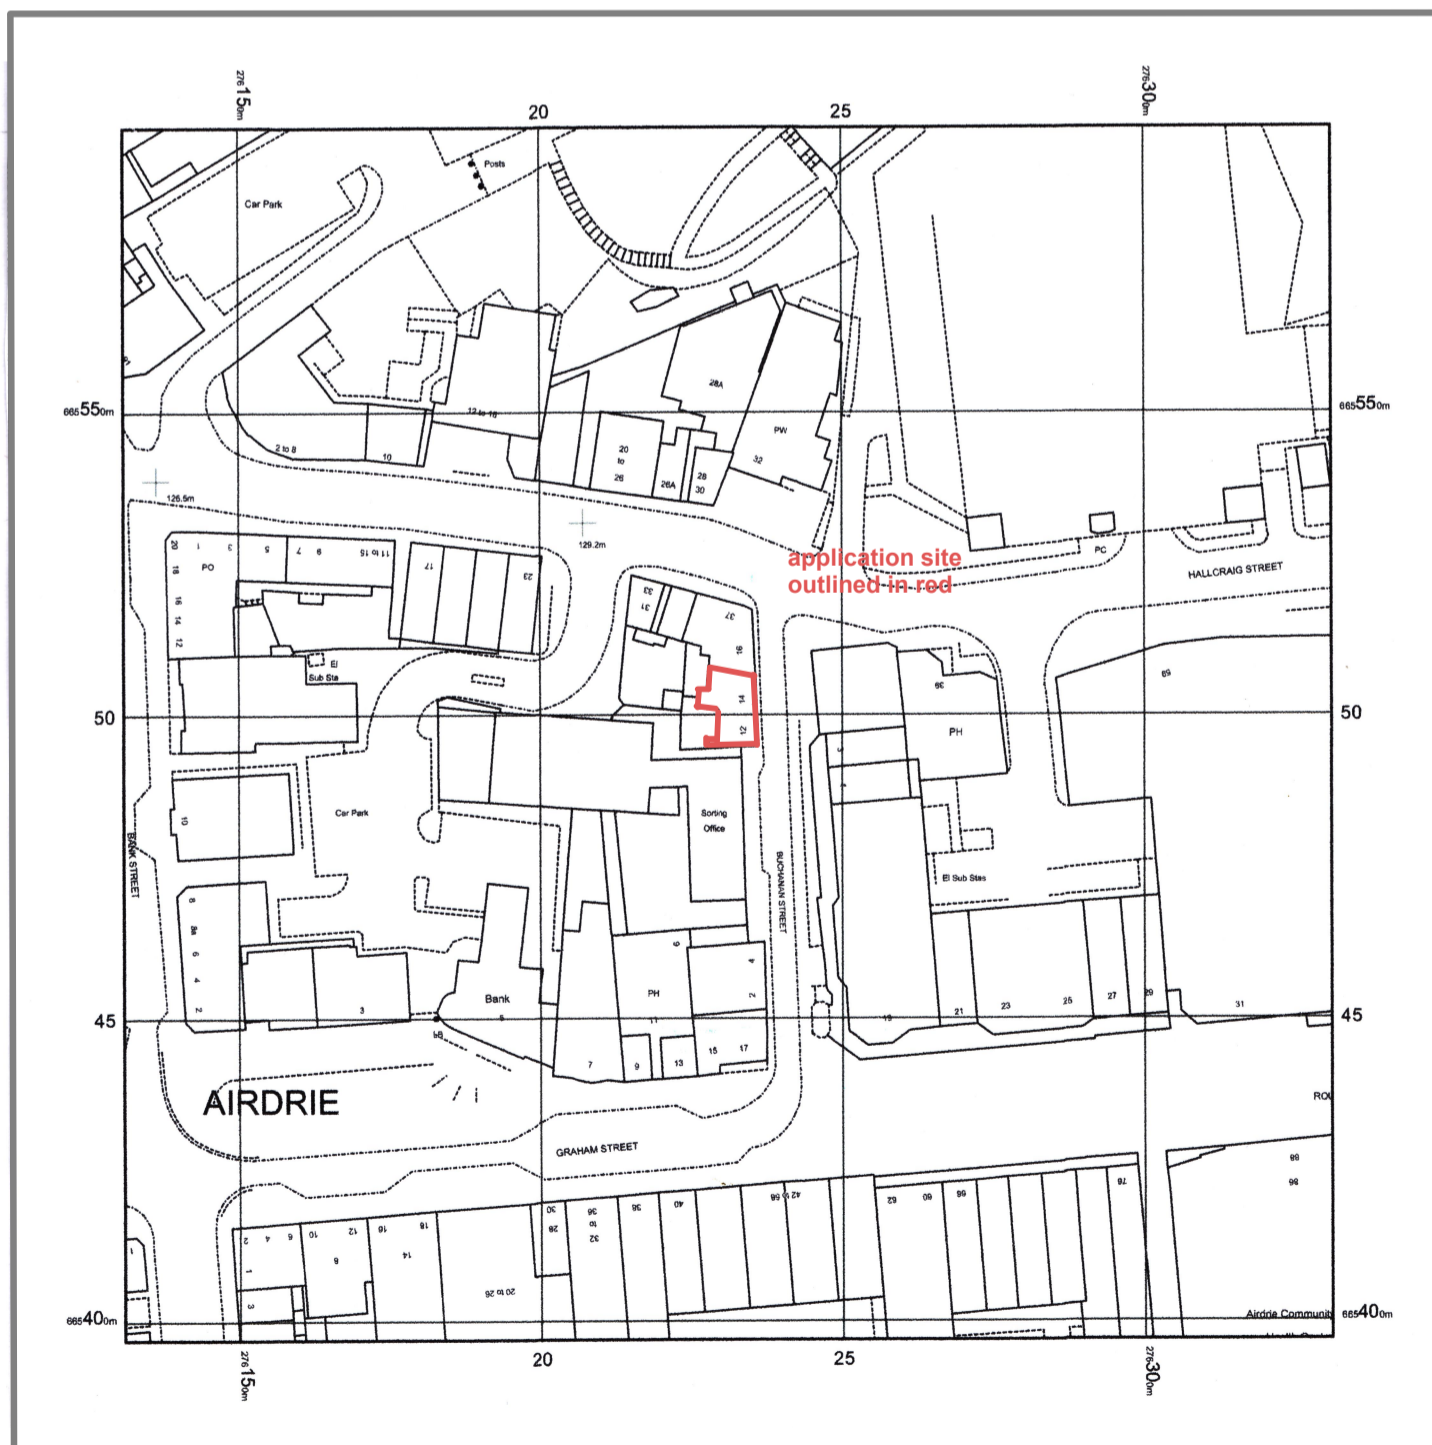

location plan 1:1250.