
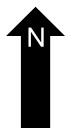
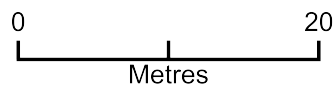


Porch- Poringland

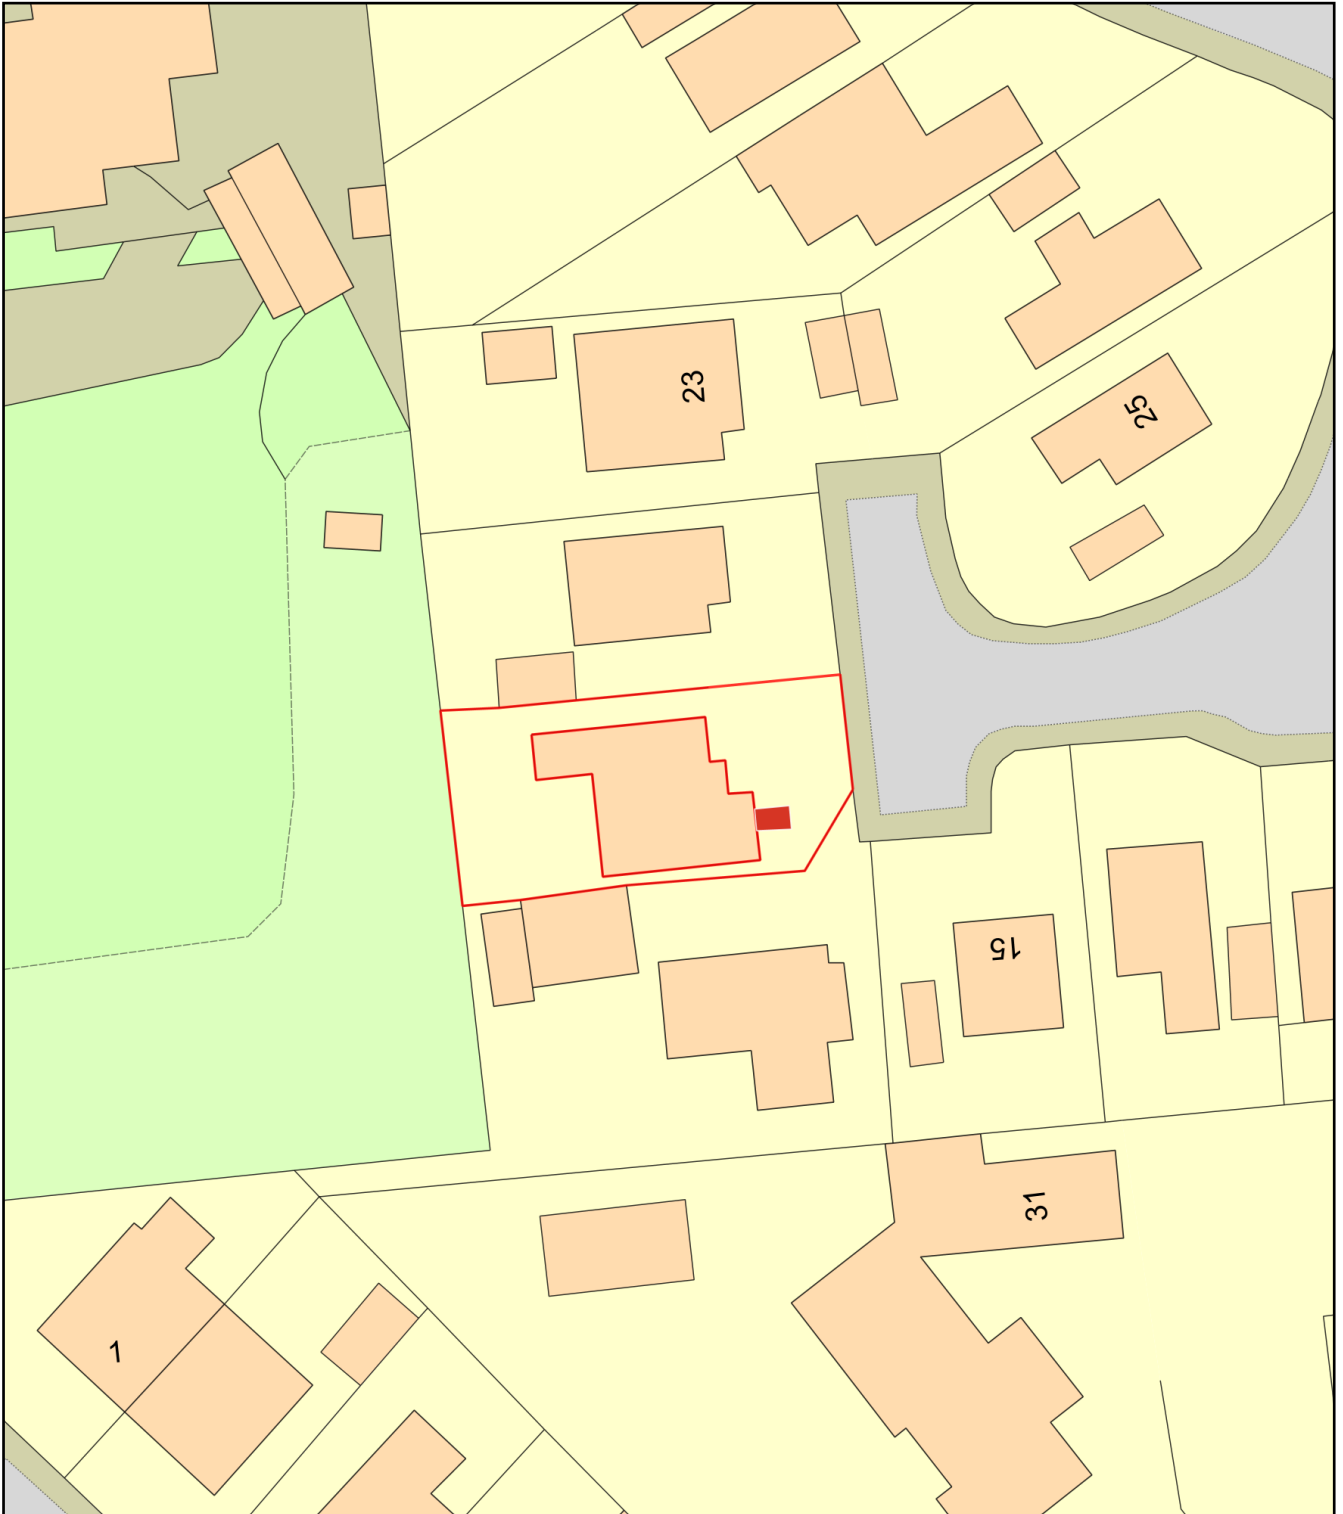

Plan Produced for: Joanna Edgar

Date Produced: 30 Sep 2021

Plan Reference Number: TQRQM21273191530523

Scale: 1:500 @ A4