






South-East (REAR) Elevation - Proposed - 1:100

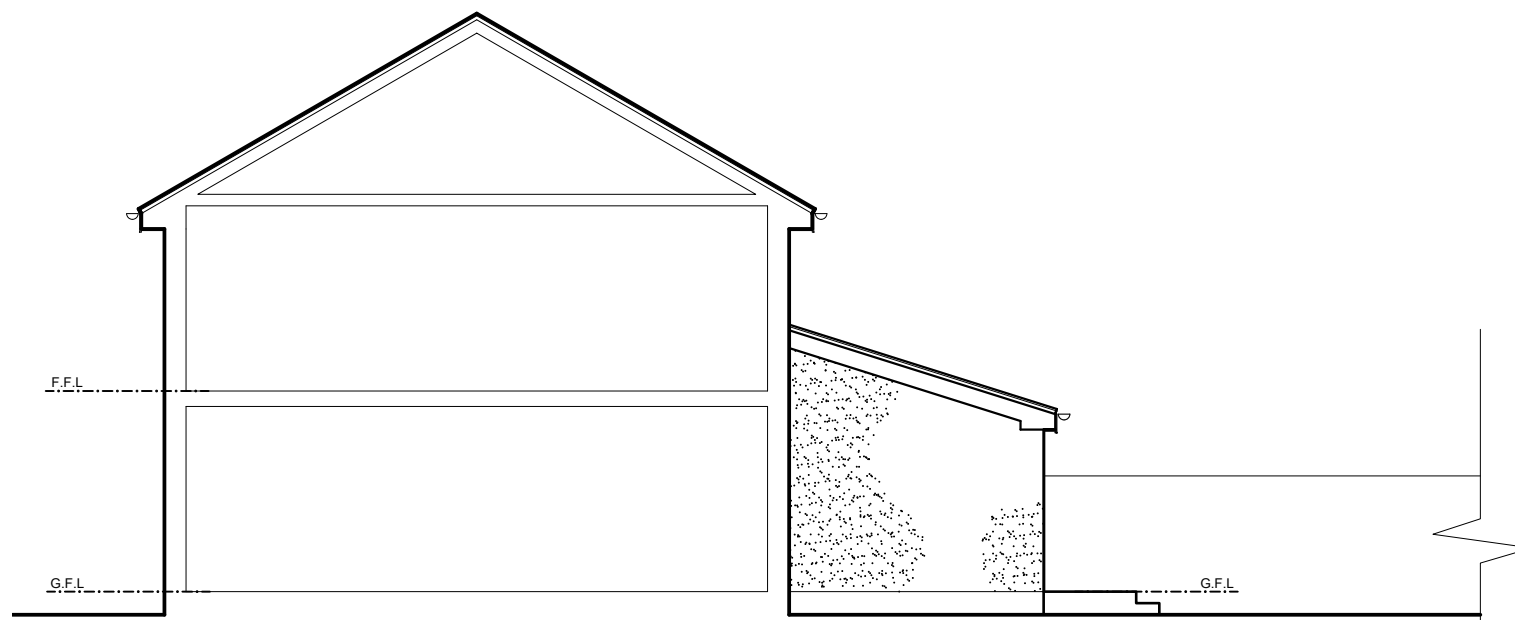

South-West (SIDE) Elevation - Proposed - 1:100

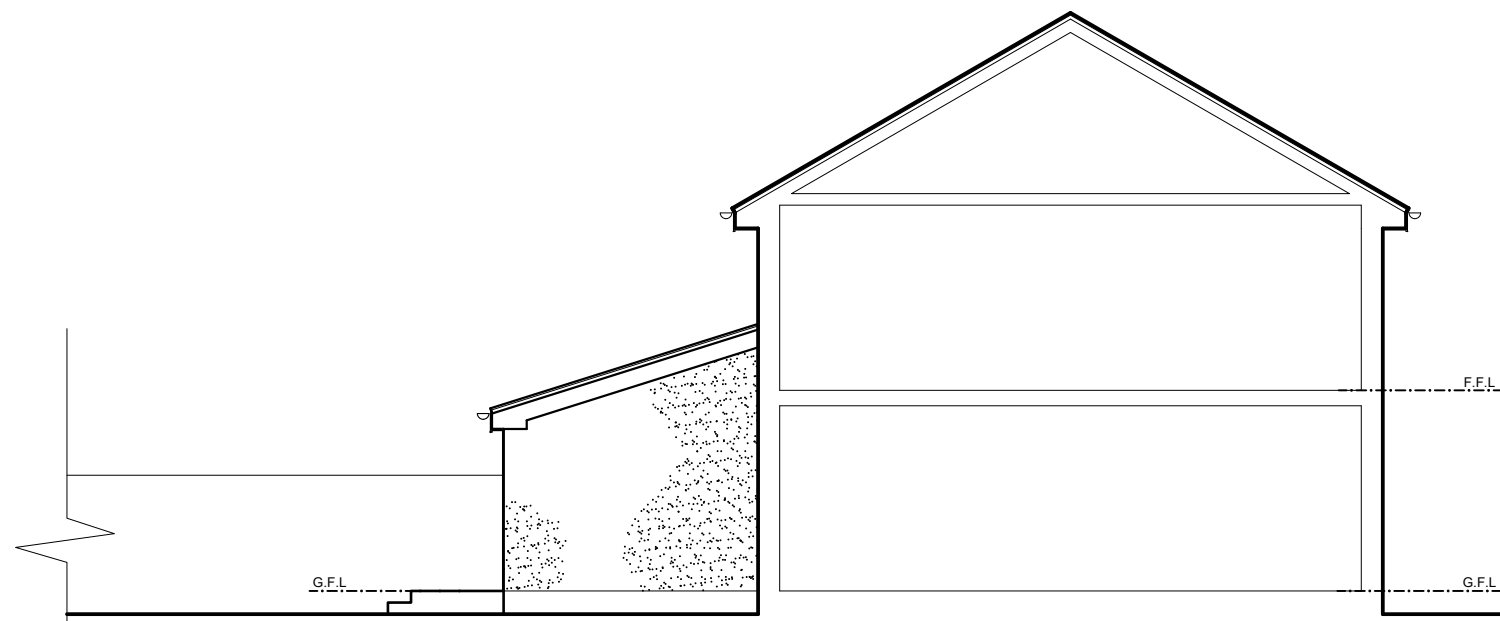

North-East (SIDE) Elevation - Proposed - 1:100

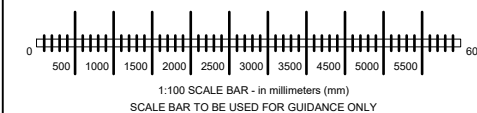

Rev	Date	Description	dwn	chk
-	Oct 21	Application for Detailed Planning Approval		

Client
Mr and Mrs McAleer


Project
**Extension to Dwelling at:
 53 Stranka Avenue,
 Paisley, PA2 9DW**

Drawing Title
**Elevations
 Proposed**

Drawing Status
PLANNING

GRID DESIGN

15 Linister Crescent,
 Howwood, Renfrewshire, PA9 1DS
 T : 07751 64 25 21
 E : mail@griddesignltd.com
 W : www.griddesignltd.com

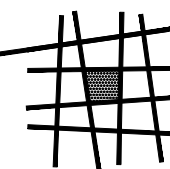

Job no.	Drawing no.	Rev.	Scale
A500	(PL) 05	-	1:100@A3