




Ordnance Survey (c) Crown Copyright 2021. All rights reserved. Licence number 100022432

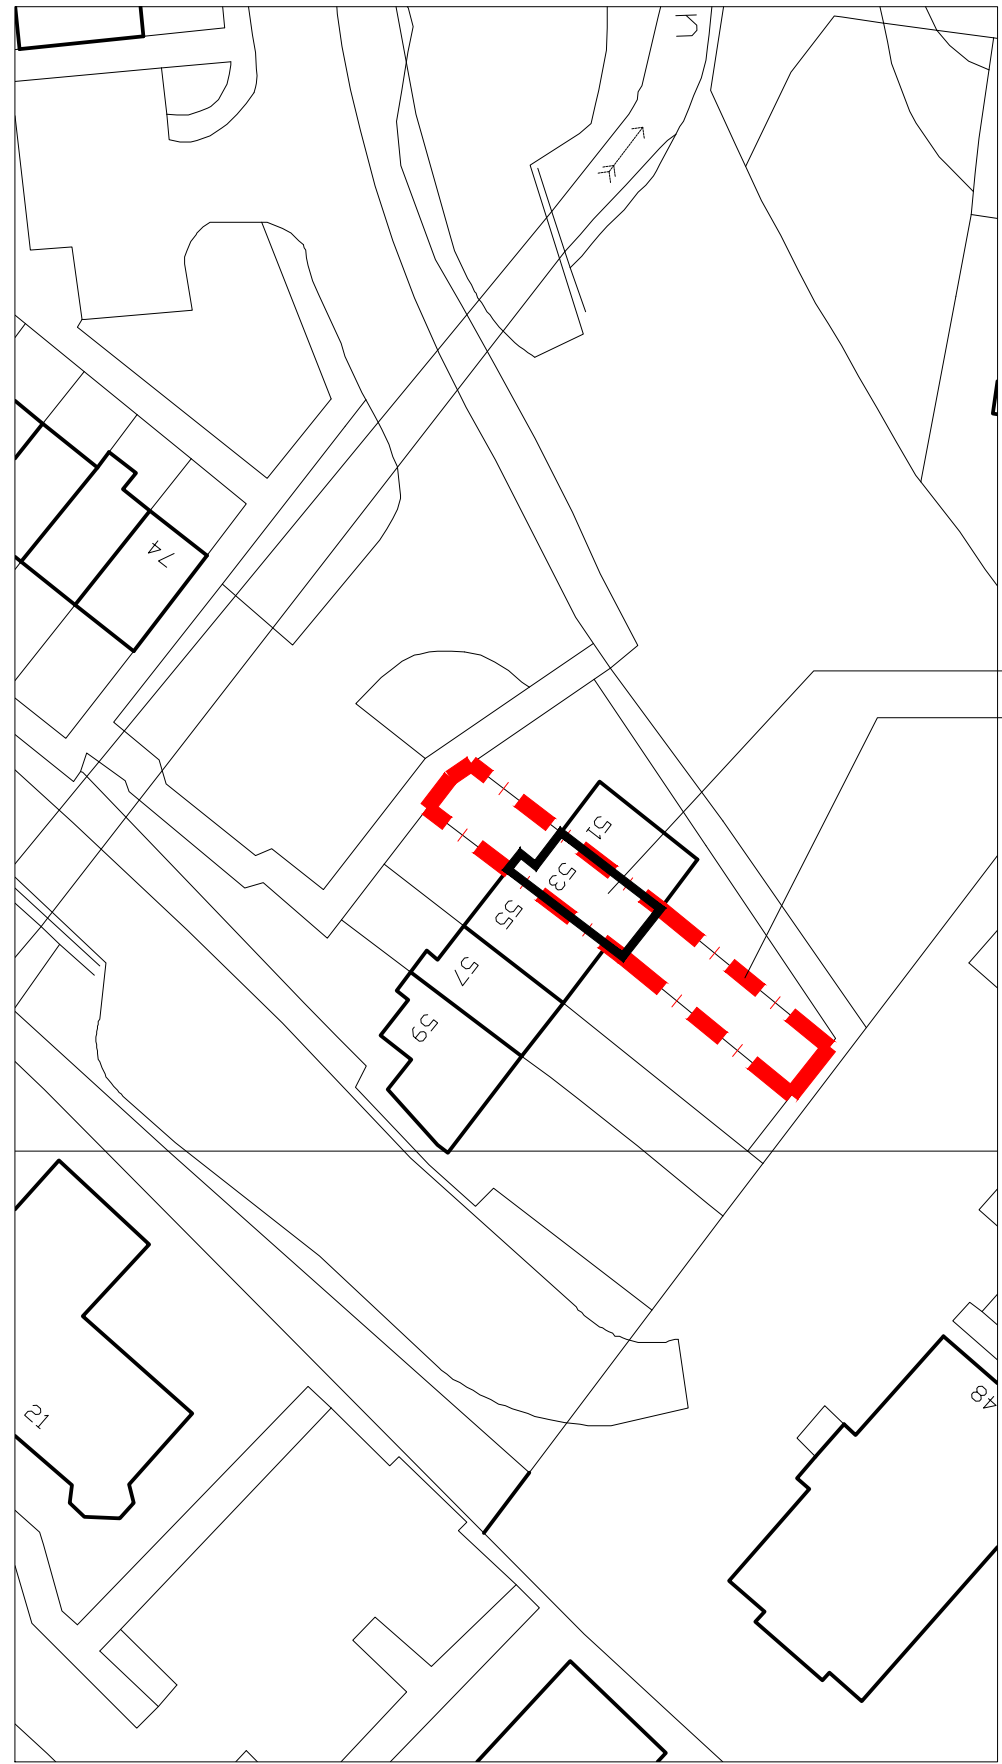


Block Plan - Existing - 1:500

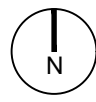

Ordnance Survey (c) Crown Copyright 2021. All rights reserved. Licence number 100022432

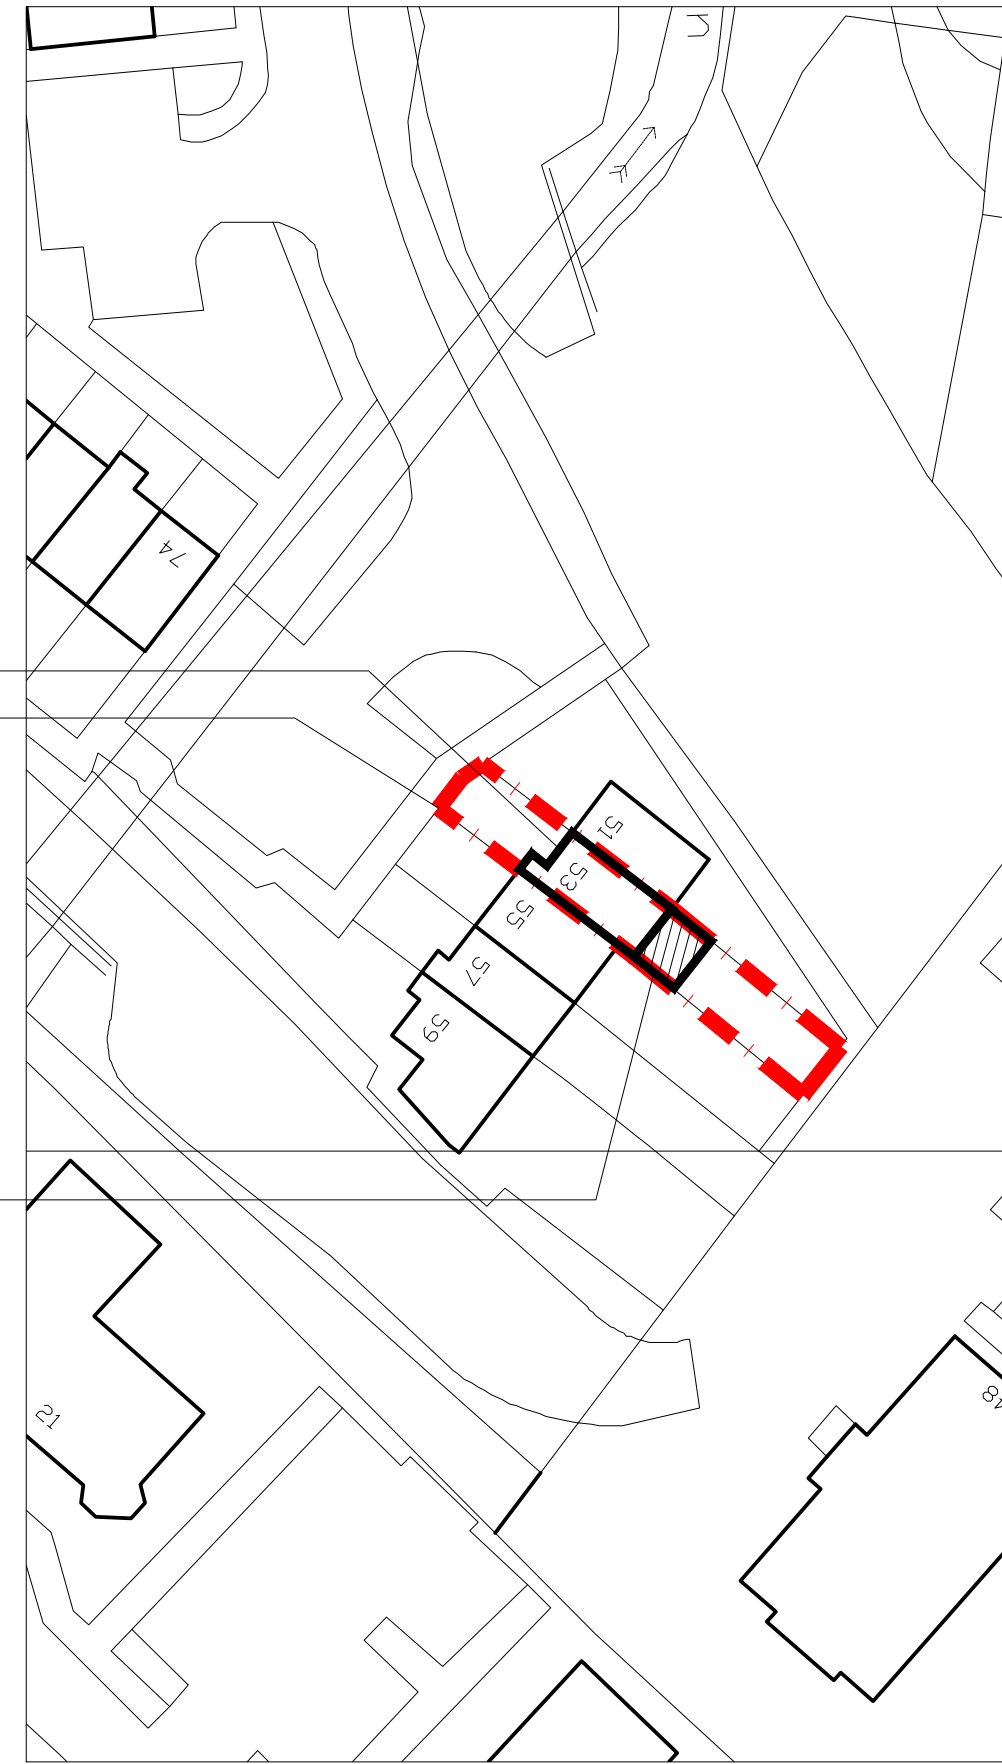

Block Plan - Proposed - 1:500

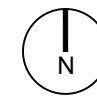

Existing Dwelling  
Application Site  
Boundary (red)

Single Storey  
Extension

© Copyright of this drawing is reserved by Grid Design Ltd

Rev	Date	Description	dwn	chk
-	Oct 21	Application for Detailed Planning Approval		

Client  
**Mr and Mrs McAleer**

Project  
**Extension to Dwelling at:  
53 Stranka Avenue,  
Paisley, PA2 9DW**

Drawing Title  
**Block Plan : Existing and  
Block Plan : Proposed**

Drawing Status  
**PLANNING**

**GRID DESIGN**

15 Linister Crescent,  
Howwood, Renfrewshire, PA9 1DS  
T : 07751 64 25 21  
E : mail@griddesignltd.com  
W : www.griddesignltd.com

Job no.	Drawing no.	Rev.	Scale
A500	(PL) 02	-	1:100@A3