

EXISTING BUILDING SURVEY;

The drawings herewith described are prepared from a visual inspection of the property and thus the accuracy of the information shown cannot be guaranteed. The drawings are therefore for information only, to describe the intent of the works and are subject to a measured survey prior to manufacture.

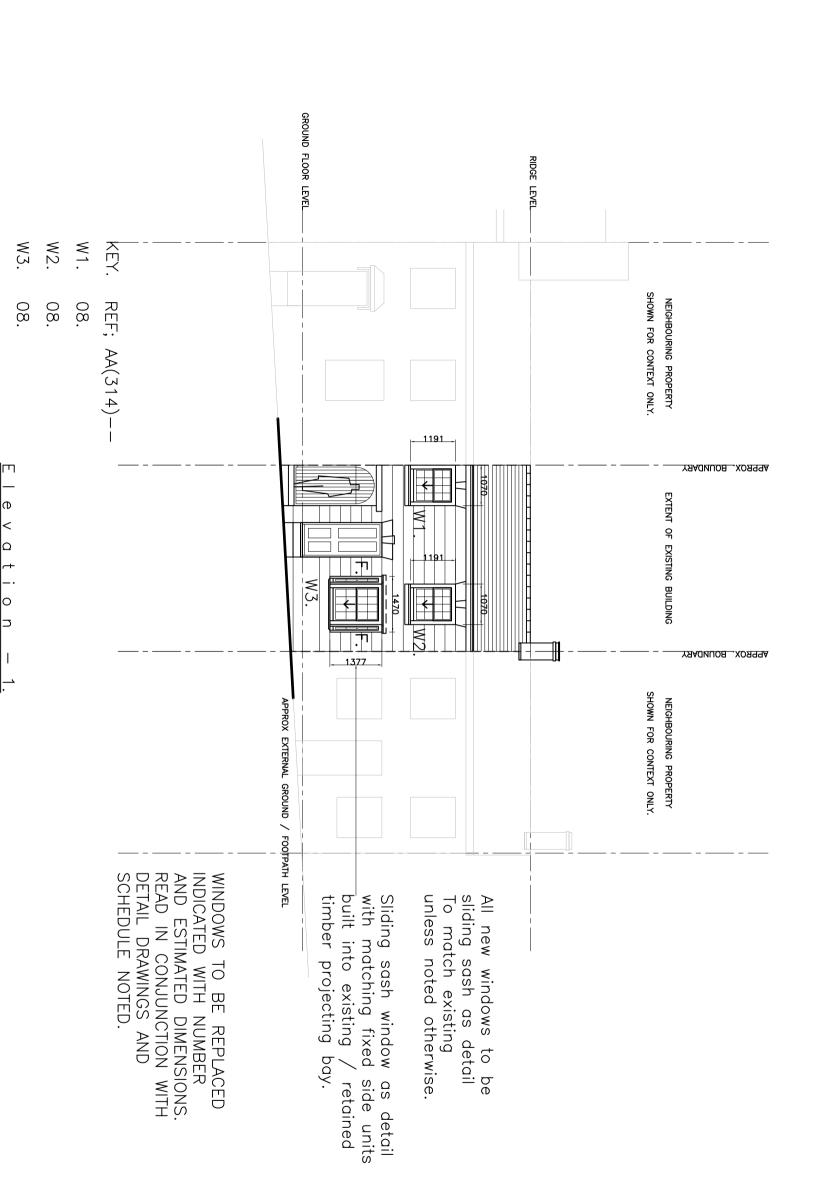

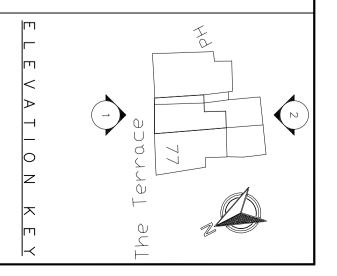


KEY TO TYPICAL MATERIALS LEGEND AND WORKS:

The existing external windows noted are SINGLE GLAZED and in a state of disrepair and thus need to be replaced.

The works centre around replacement in a like for like manner and in a style and colour to match.

READ IN CONJUNCTION WITH HERITAGE, DESIGN AND

ACCESS STATEMENT.

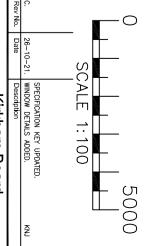



Client: LIVEWEST LTD.

PROPOSED REPLACEMENT WINDOWS.
DRAWING AS SHOWN.

DRAWING AS SHOWN.

Address: PROPERTY KNOWN AS
75, THE TERRACE, PENRYN, TR10 8EL

Date: JULY 21. Scale: AS SHOWN Drawn By: KNJ.

Dwg No: 21130 AL(4-)01 Rev: C.

Ɓ

U

 \mathcal{D}

0 P

0

 \bigcirc

Z

G

Z

0

ス

エ

П

S