
EXISTING BUILDING SURVEY;


The drawings herewith described are prepared from a visual inspection of the property and thus the accuracy of the information shown cannot be guaranteed. The drawings are therefore for information only, to describe the intent of the works and are subject to a measured survey prior to manufacture.

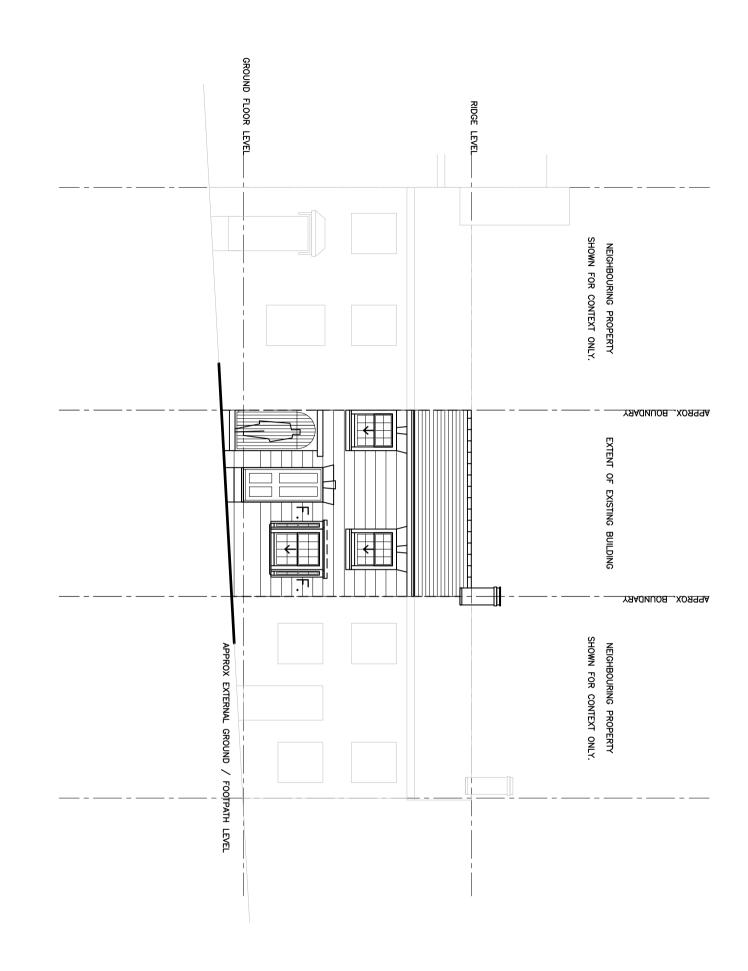


<u>levation - 1.</u>

ACING NORTH-EAST

(AS EXISTING)

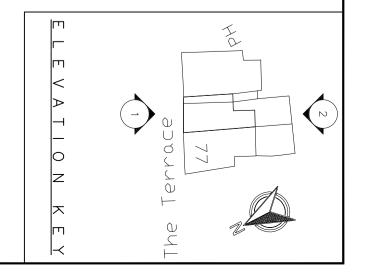

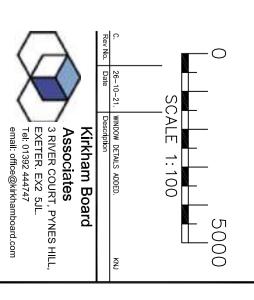

Client: LIVEWEST LTD.

PROPOSED REPLACEMENT WINDOWS.
DRAWING AS SHOWN.

Address: PROPERTY KNOWN AS 75, THE TERRACE, PENRYN, TR10 8EL.

Date: JULY.21. Scale: AS SHOWN Drawn By: KNJ.

Dwg No: 21130 AL(062)01 Rev.c.