
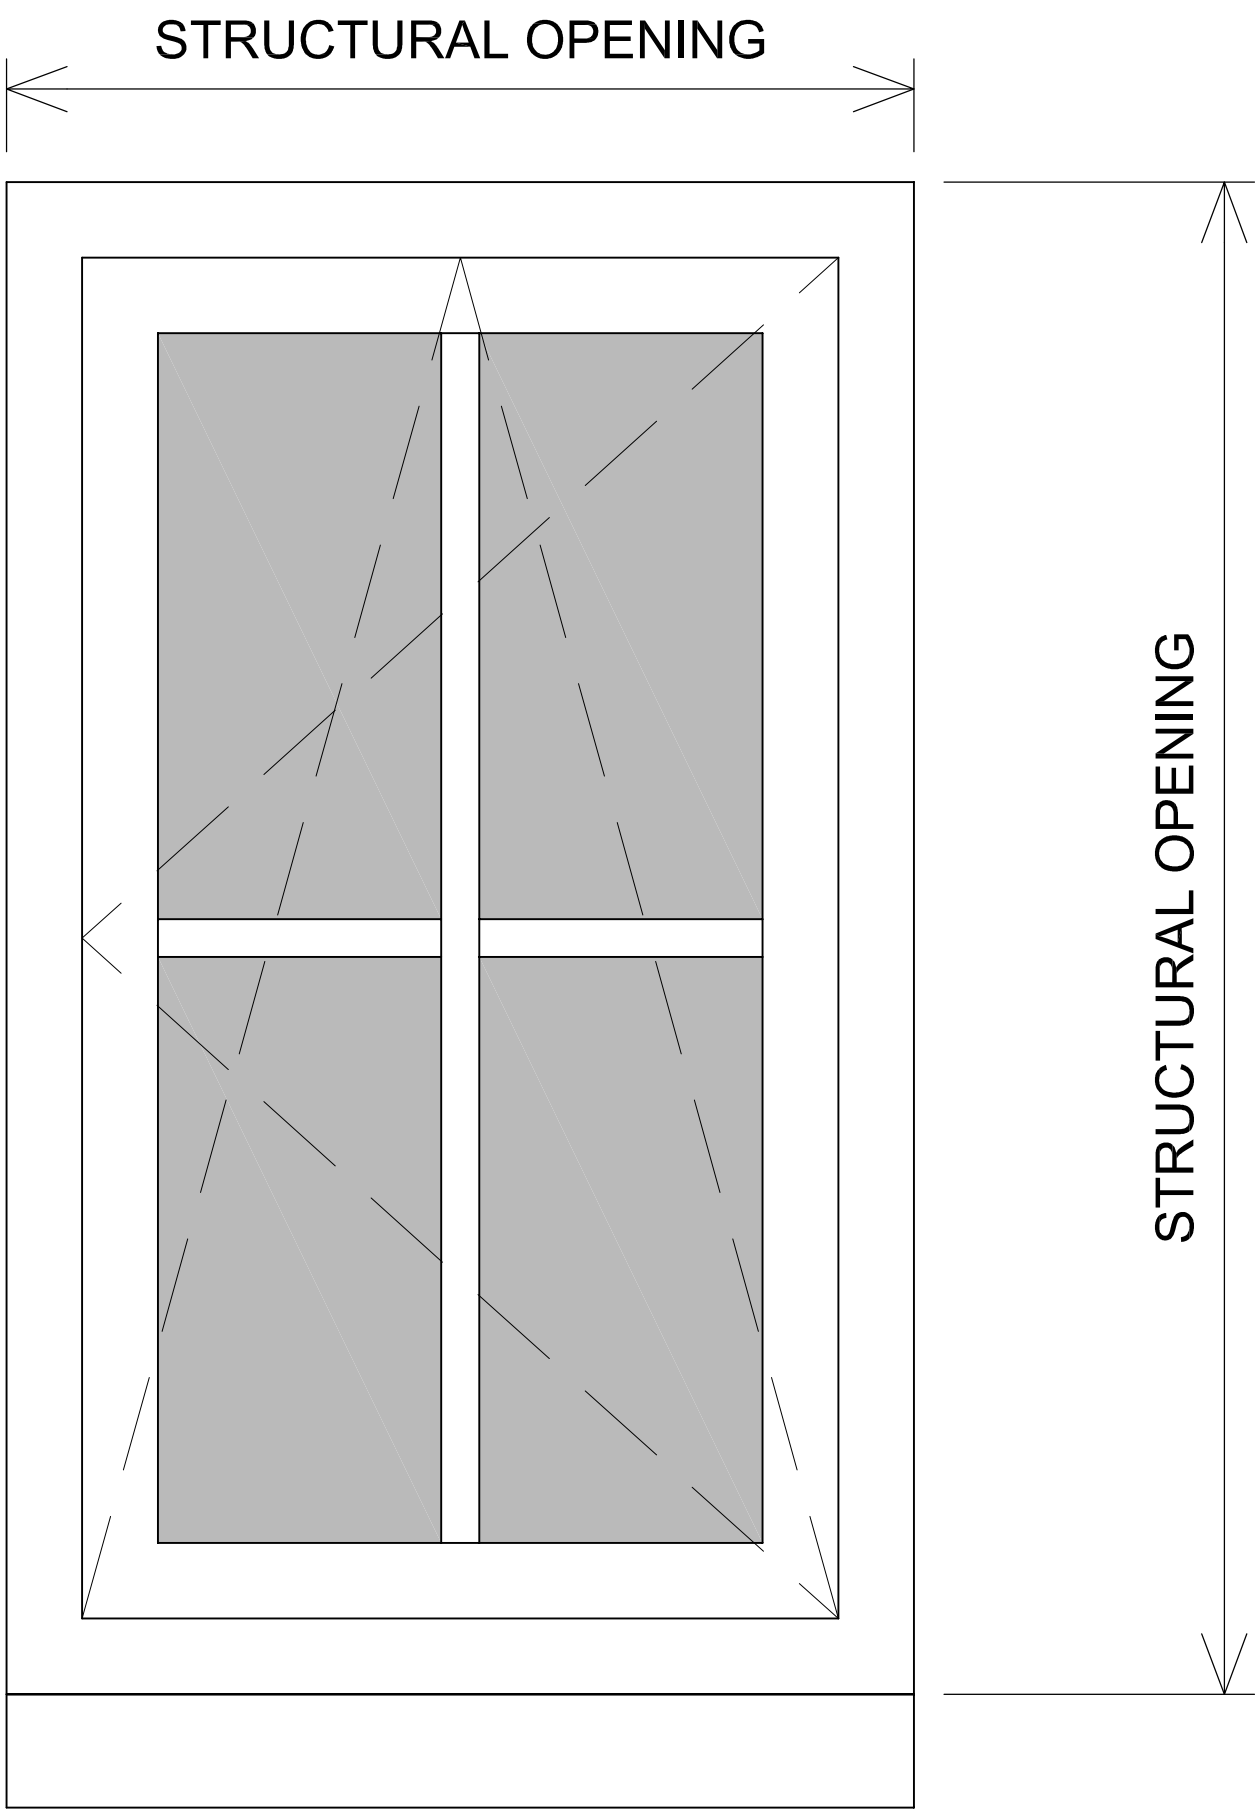
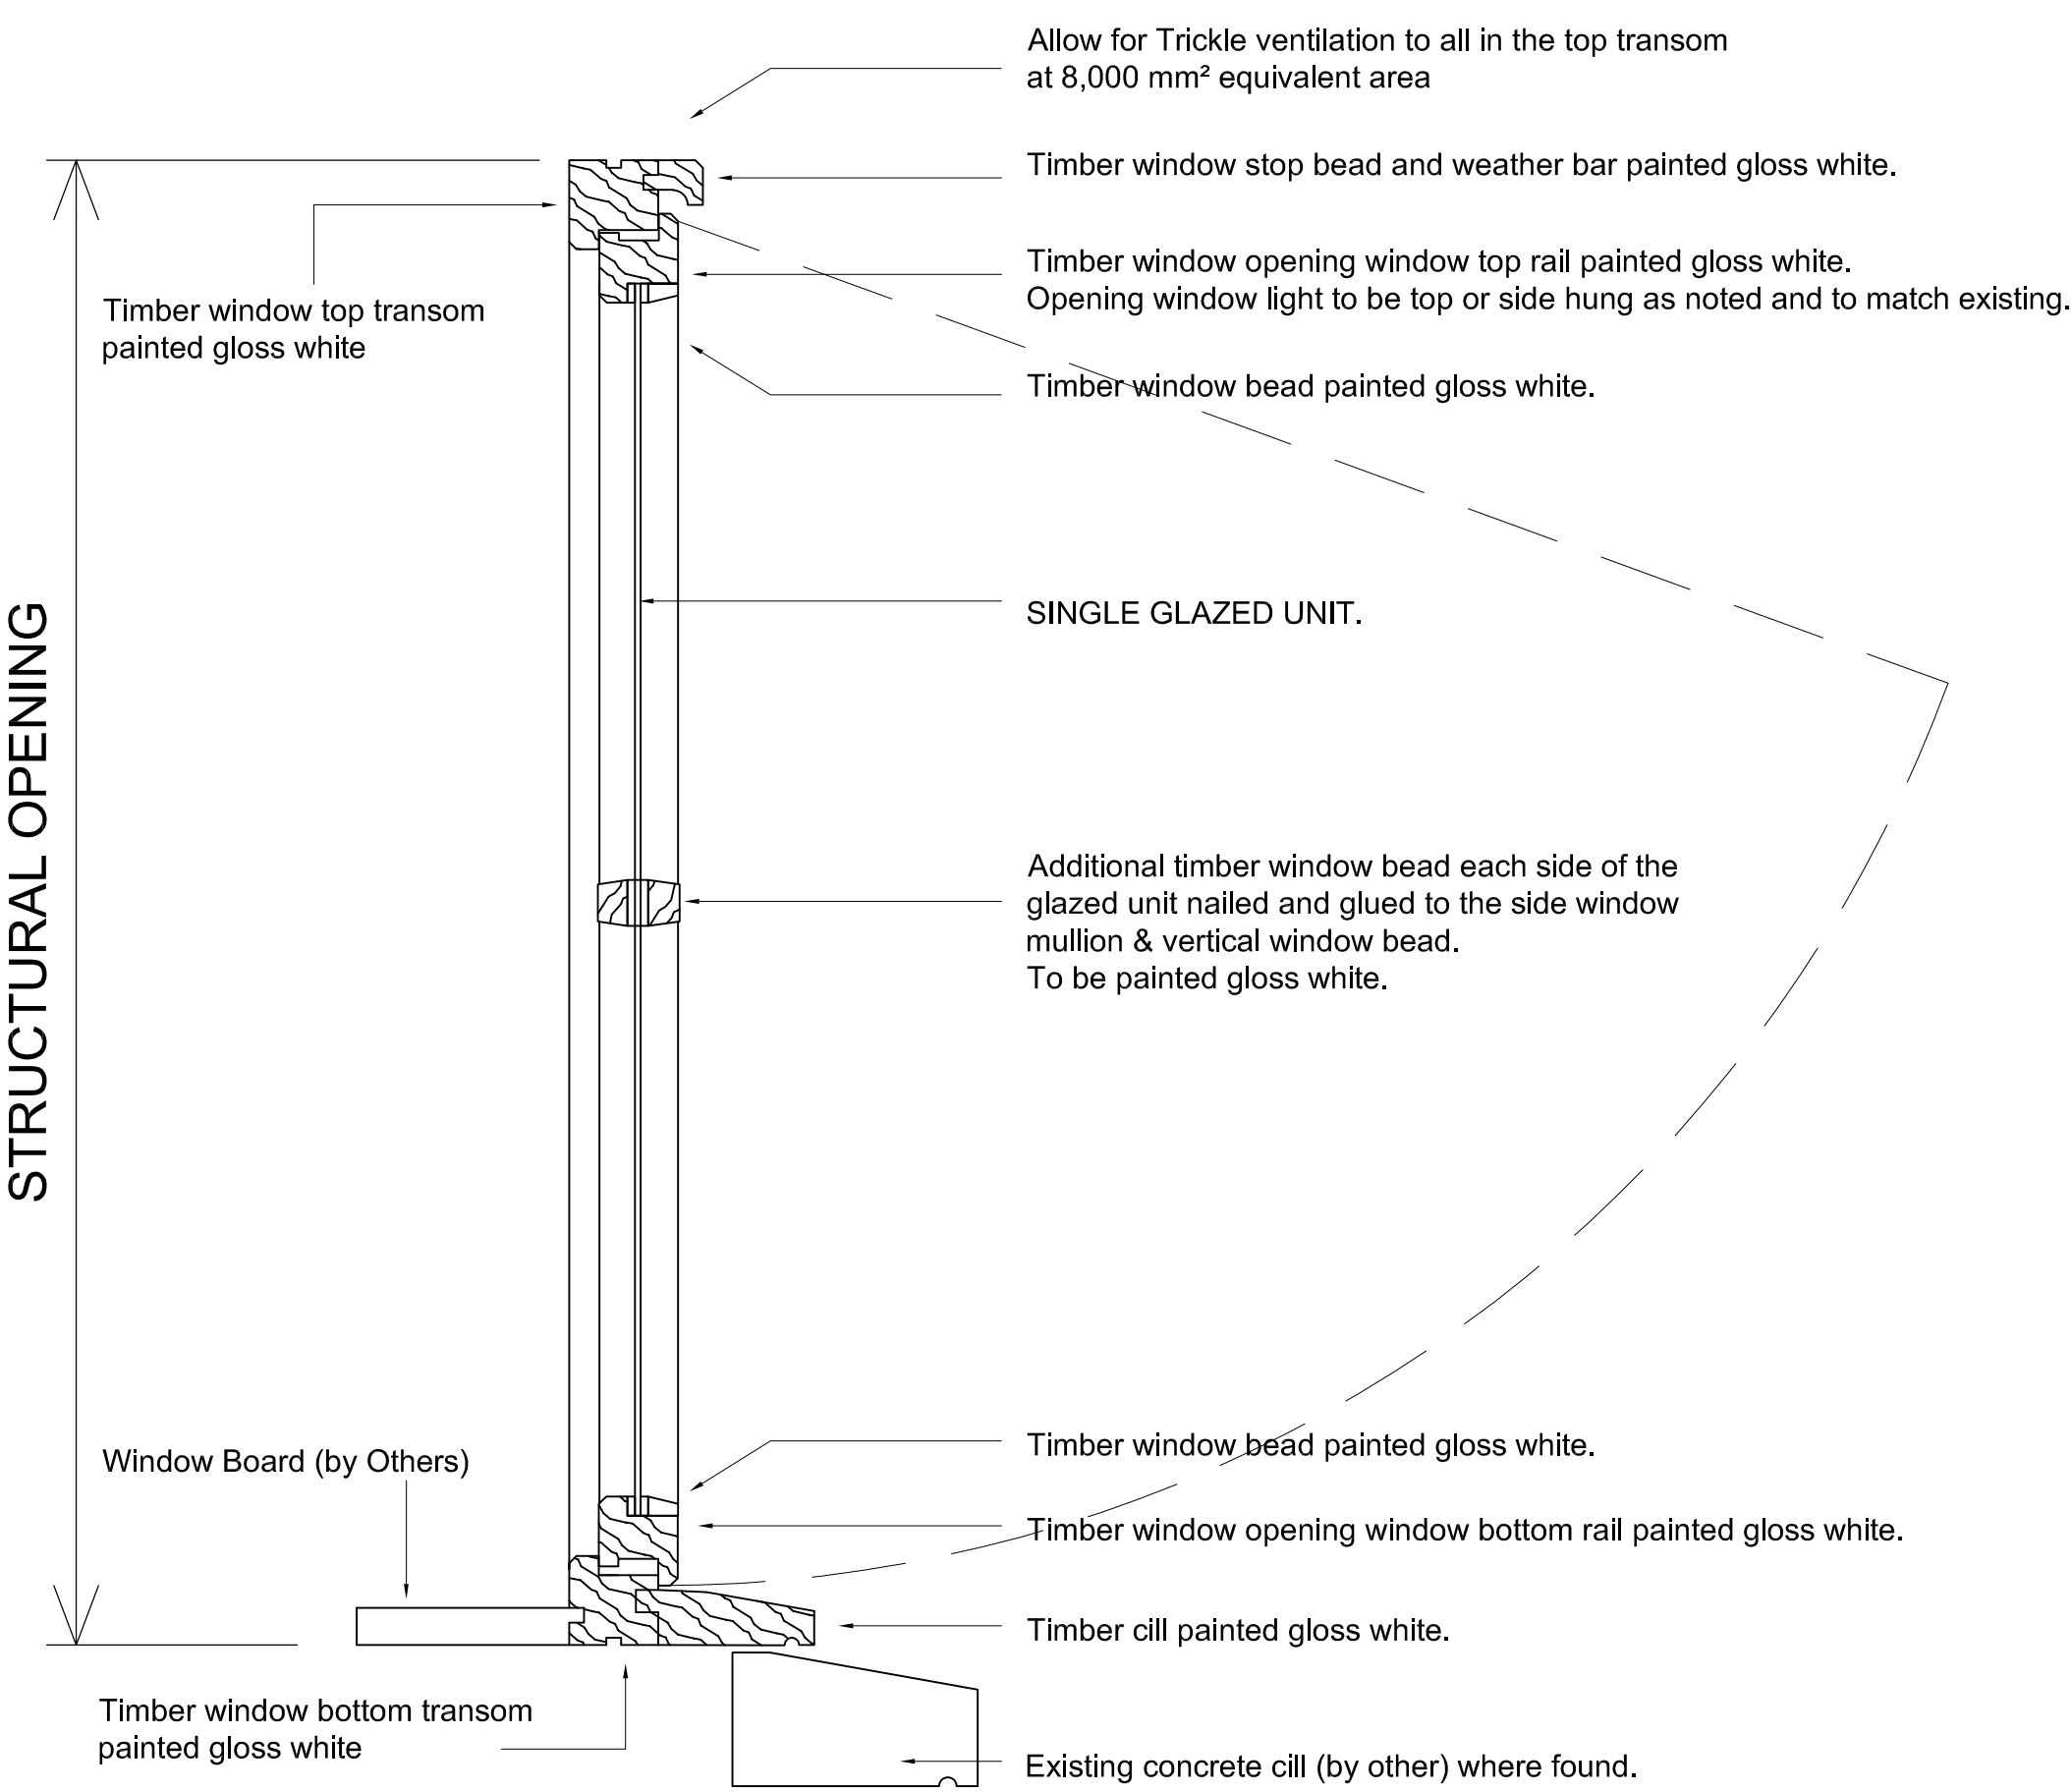


CASEMENT WINDOW

WINDOW JAMB DETAIL

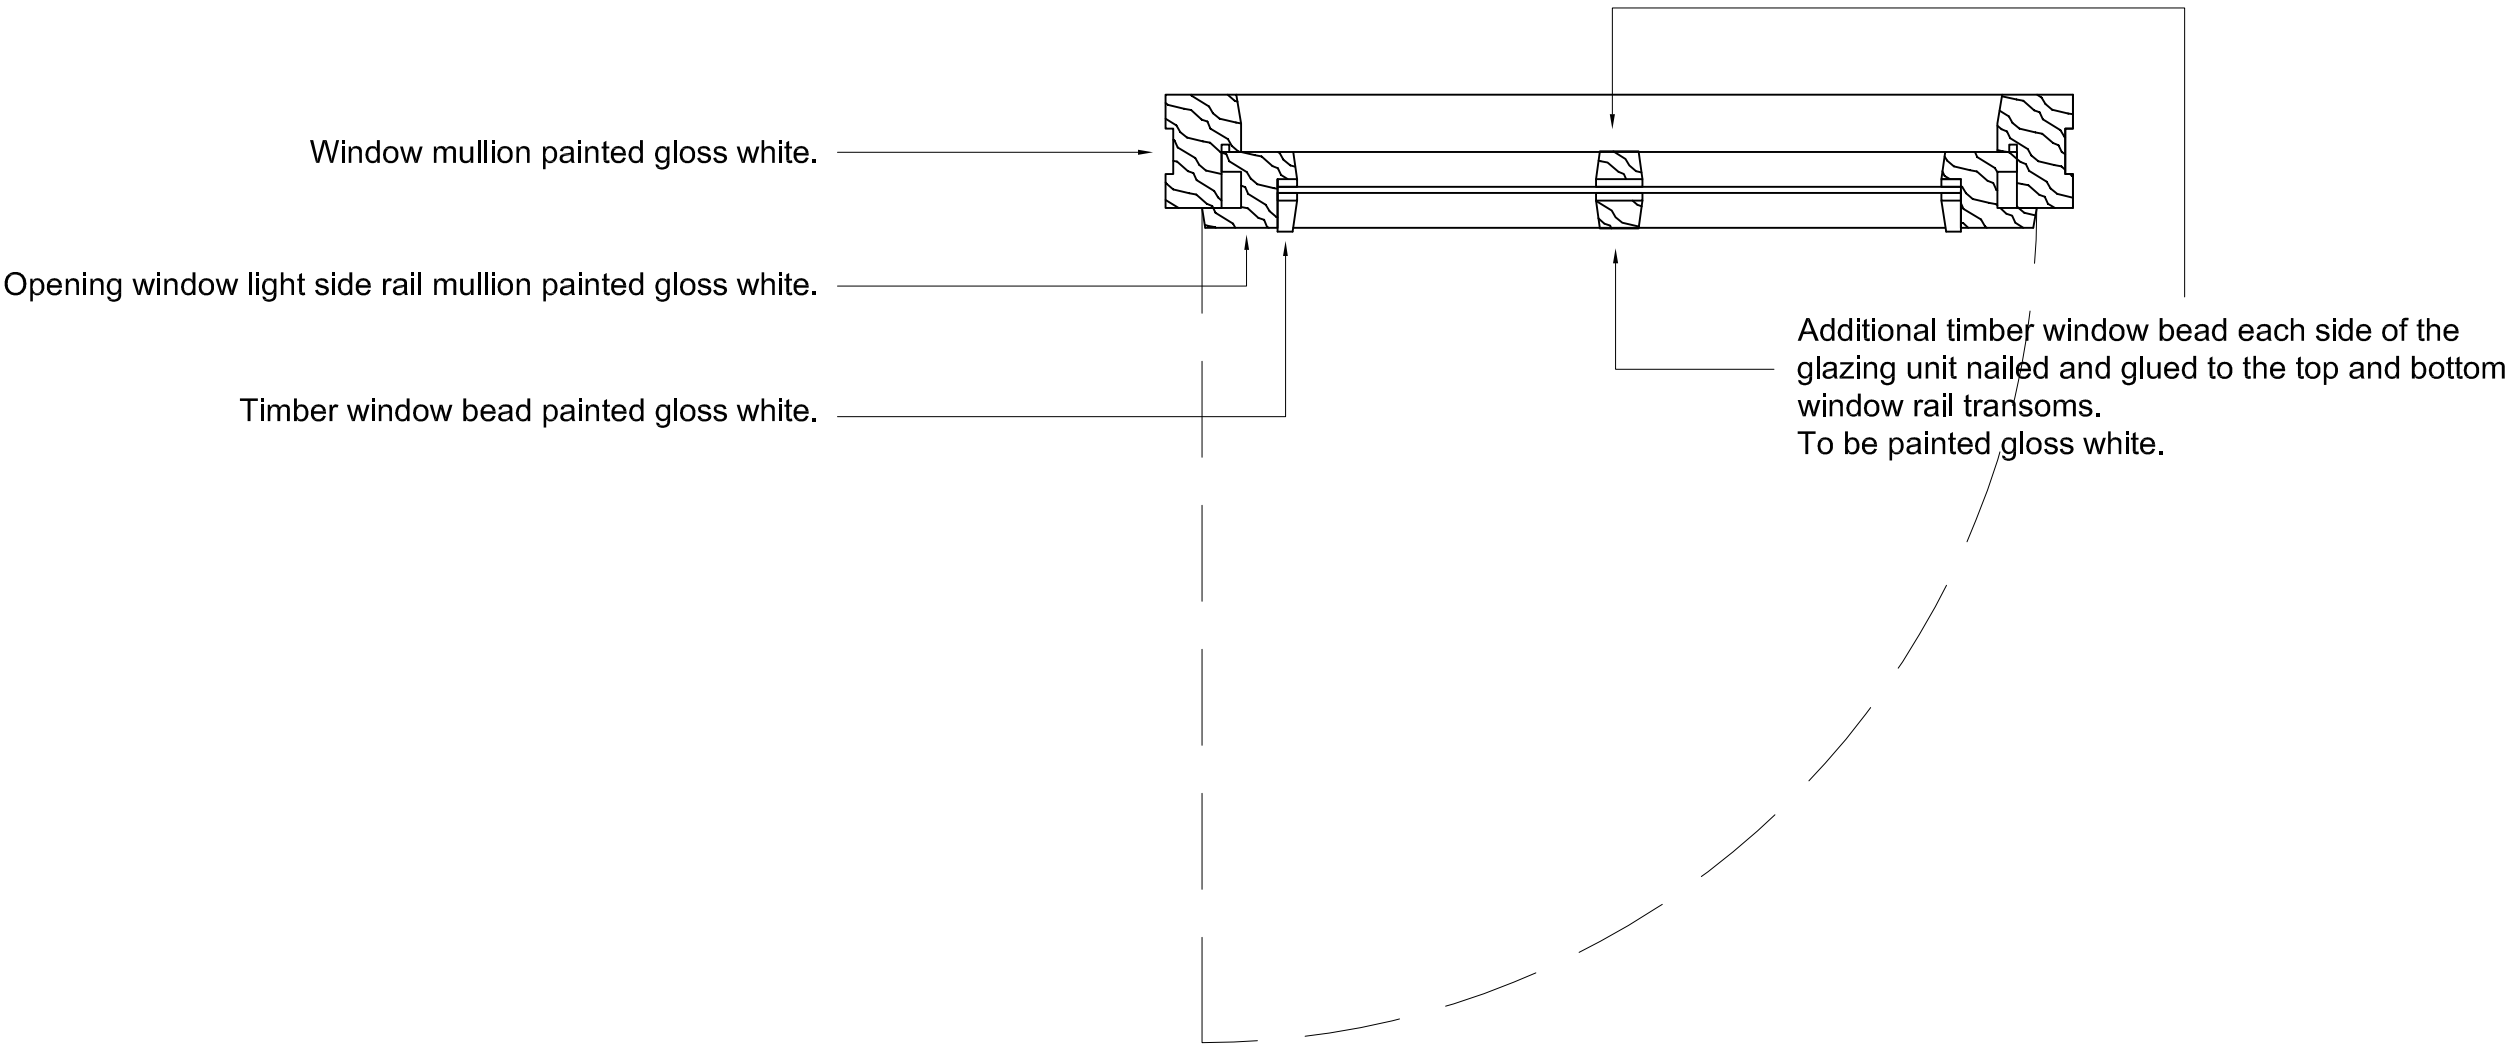

WINDOW DETAIL ELEVATION


OPENING CONFIGURATION AND DIMENSIONS TO MATCH EXISTING AND AS SHOWN ON SCHEME ELEVATION DRAWINGS. TO BE EITHER TOP OR SIDE HUNG AS AGREED.

COLOURS NOTED TO BE AGREED WITH PLANNING DEPT. PRIOR TO MANUFACTURE.

WINDOW SECTION DETAIL

WINDOW TYPE 1

FULL SURVEY TO BE UNTAKEN ON SITE TO CONFIRM STUCTURAL OPENING SIZES

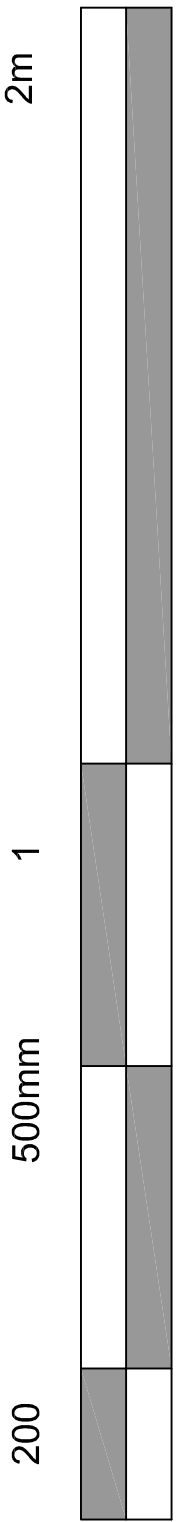

A.	26-10-21.	FIRST ISSUE.	KNJ
Rev No.	Date	Description	
<div><div>Kirkham Board Associates 3 RIVER COURT, PYNES HILL, EXETER. EX2 5JL. Tel: 01392 444747 email: office@kirkhamboard.com</div></div>			
Client:		LIVEST WEST HOUSING ASSOCIATION	
Title:		PROPOSED WINDOW DETAILS	
Address: READ IN CONJUNCTION WITH PROJECT DETAILS.			
Date: OCT. 21.		Scale:1:5 @A1 1:10 @A3	Drawn By:KNJ
Dwg No: AA(314)11			Rev:A.