




SASH WINDOW

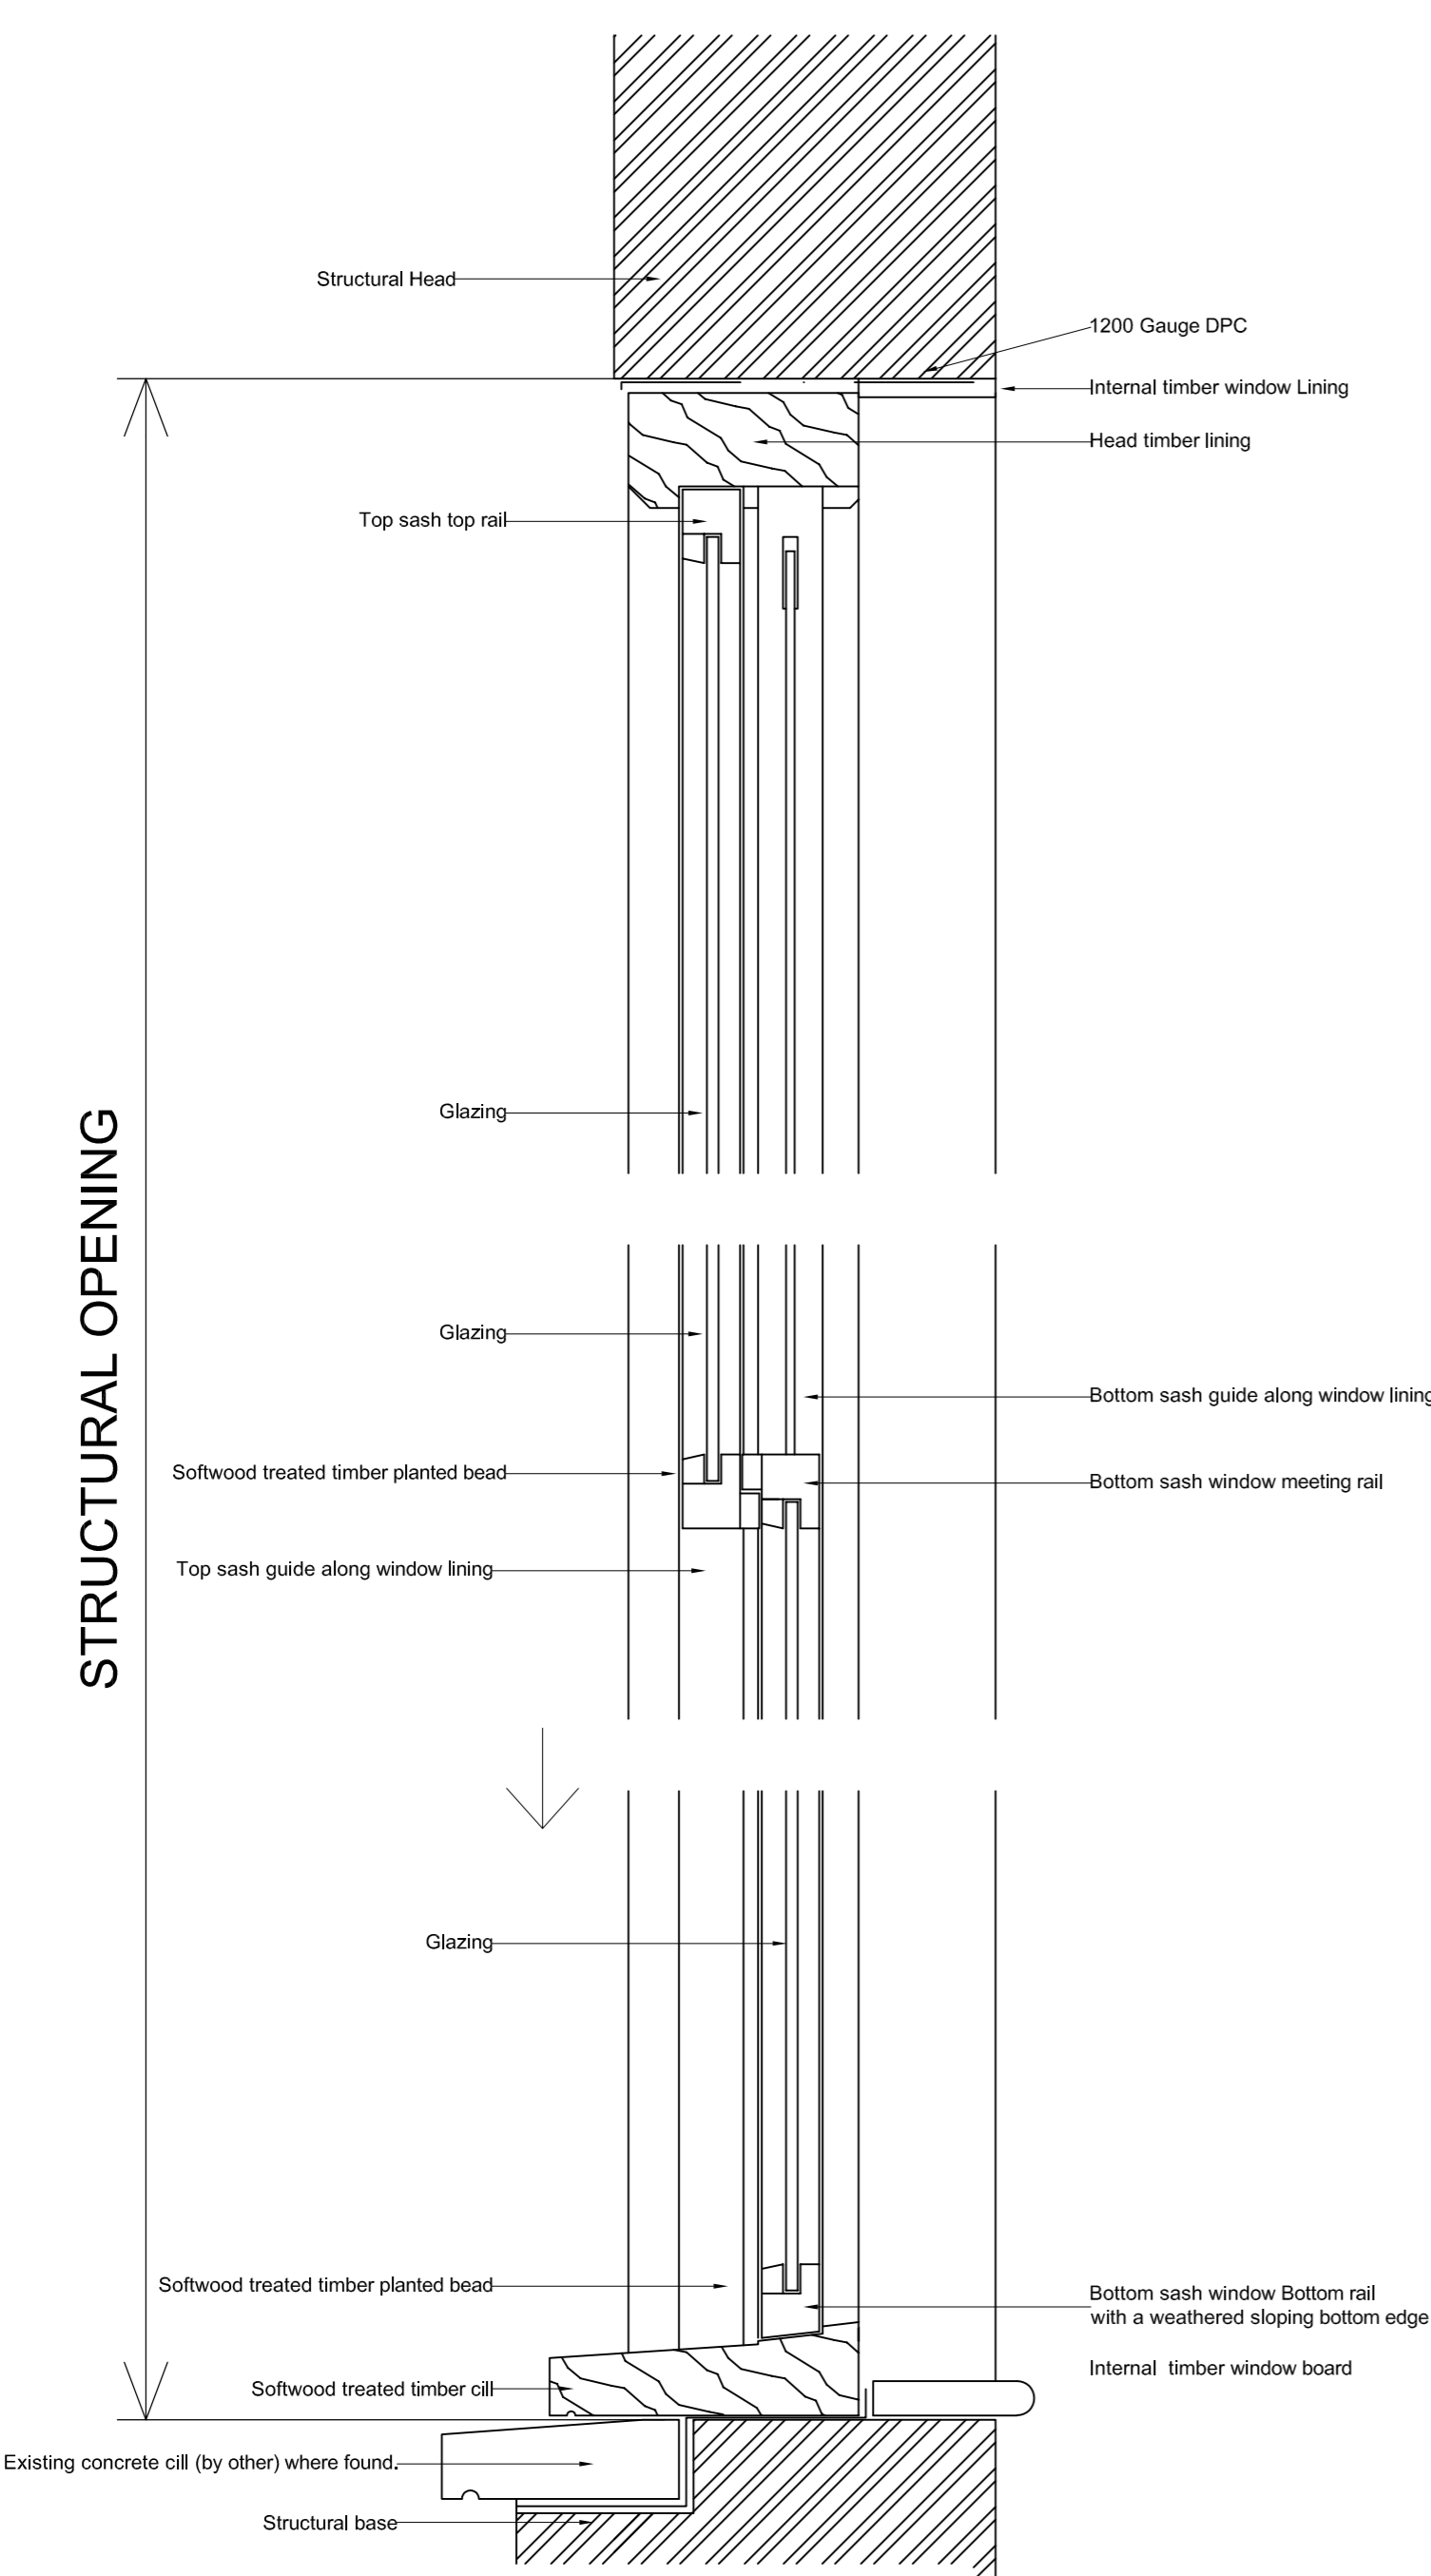


SASH WINDOW SECTION DETAIL
SCALE 1:5

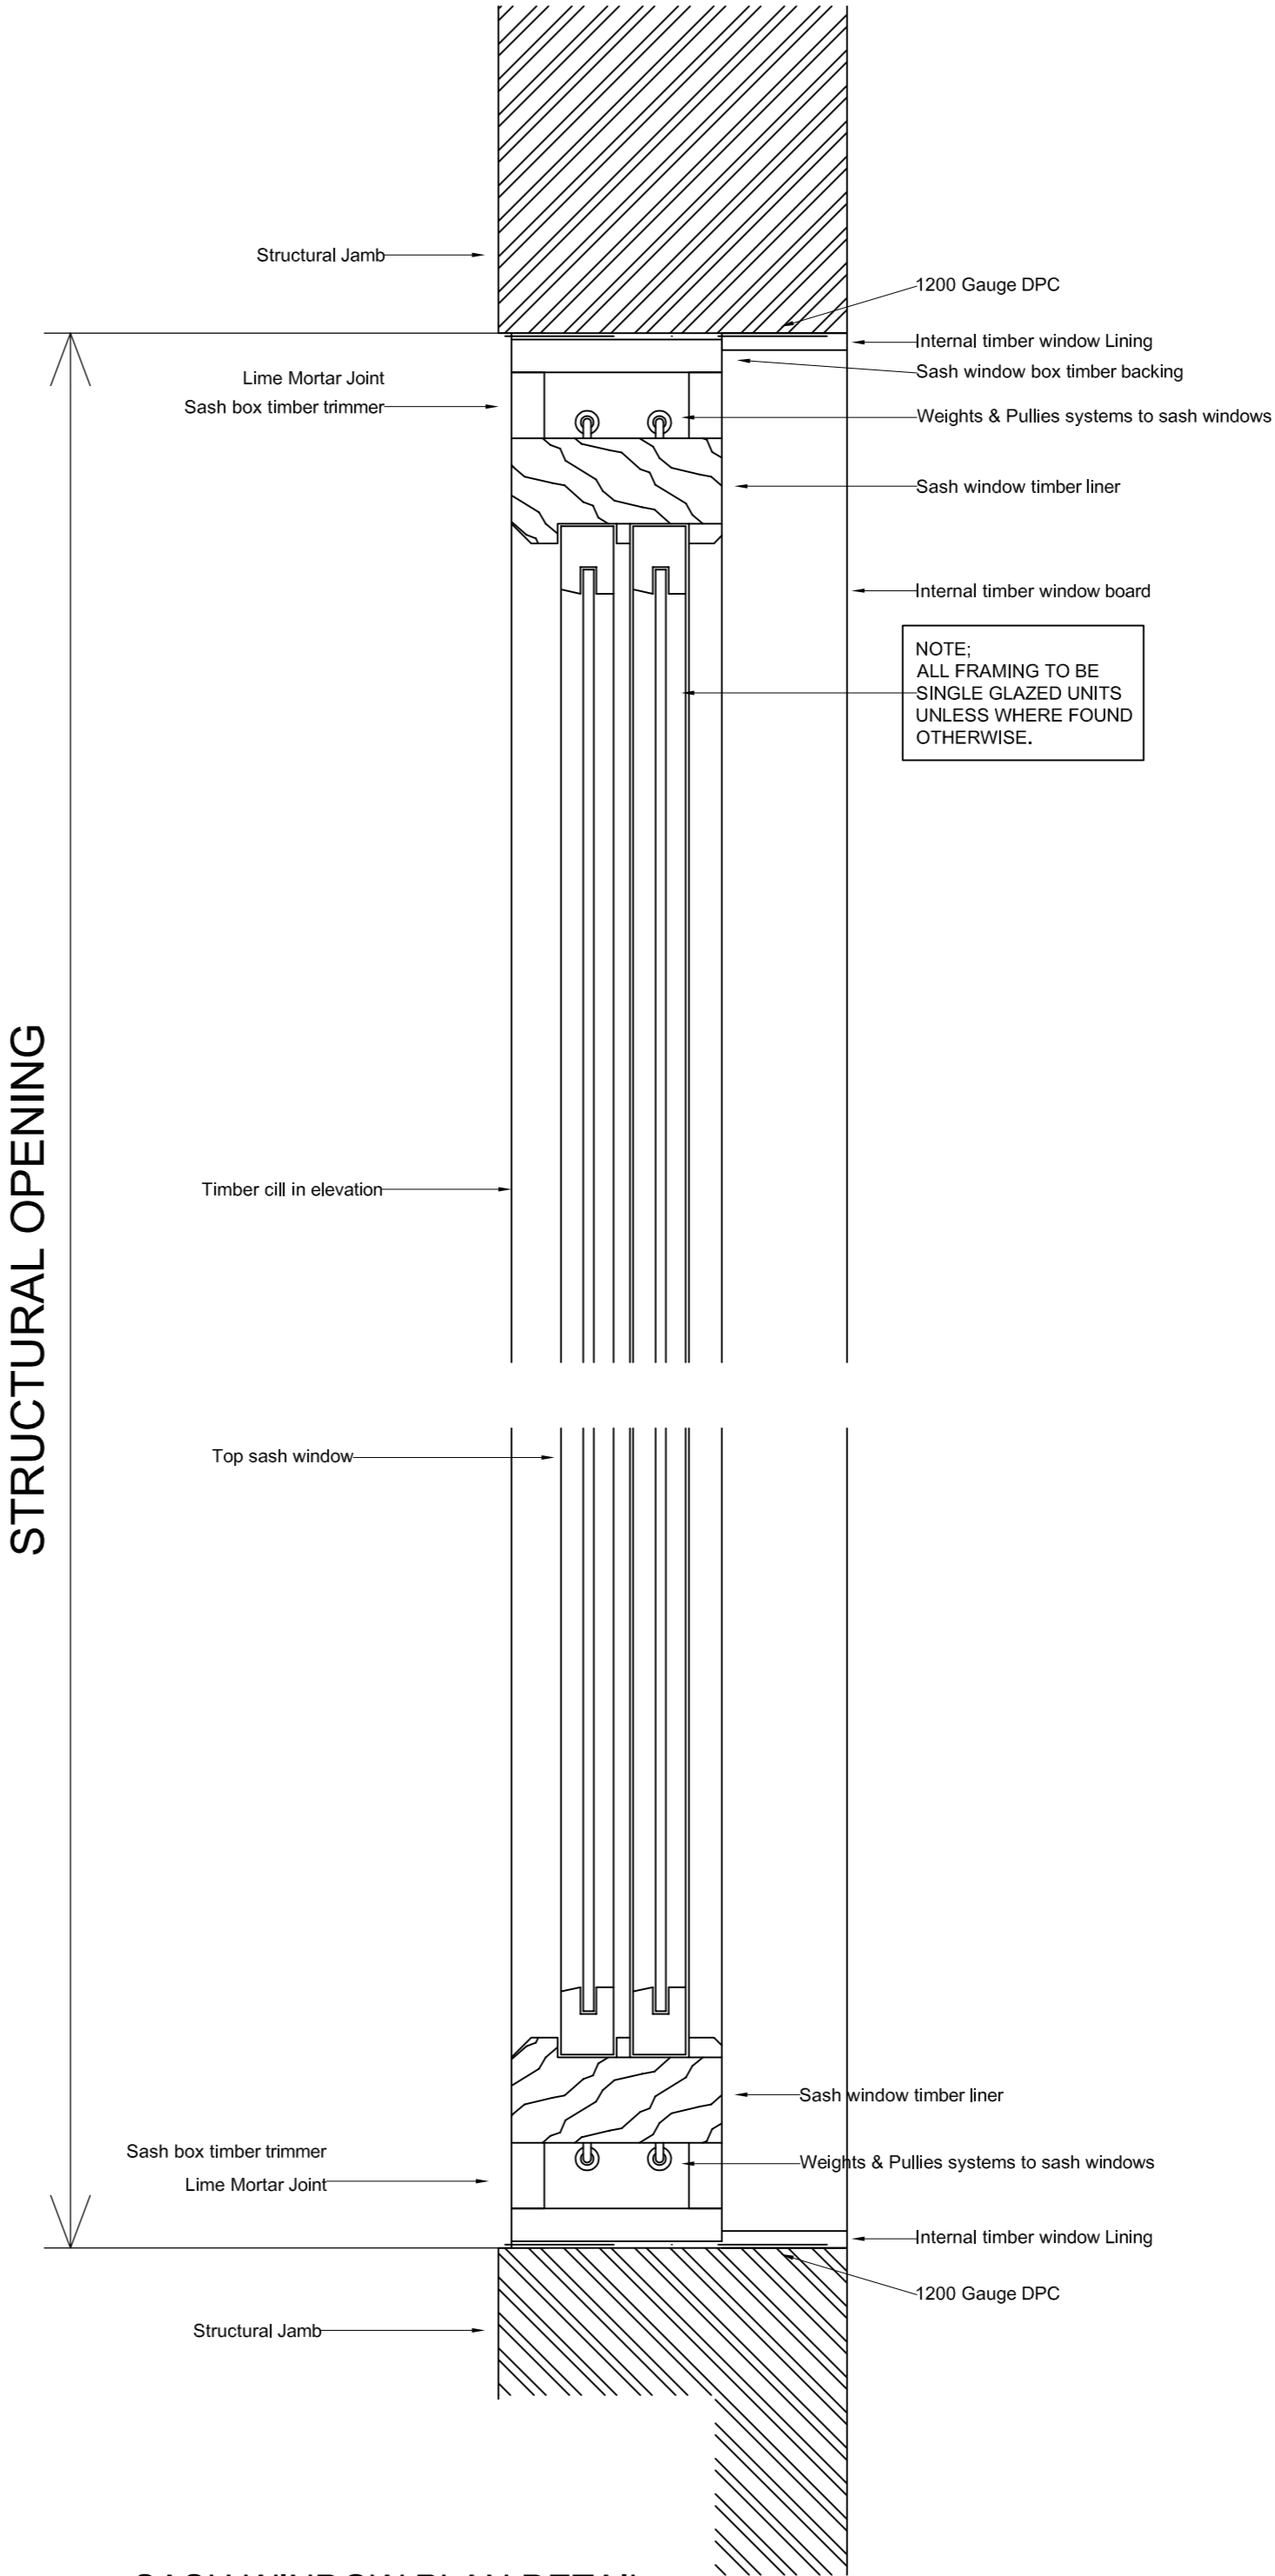


SASH WINDOW PLAN DETAIL
SCALE 1:5

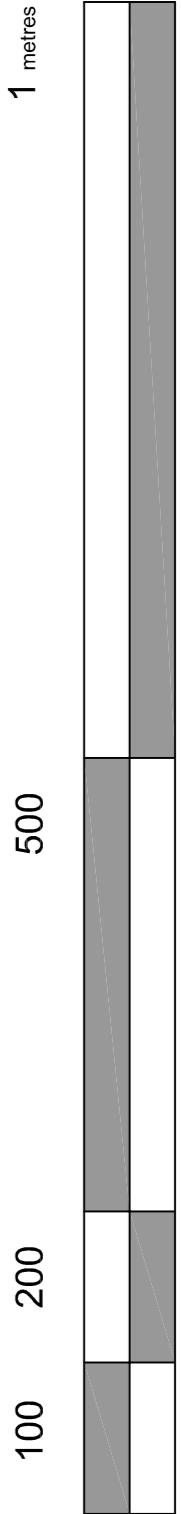

WINDOW TYPE 8

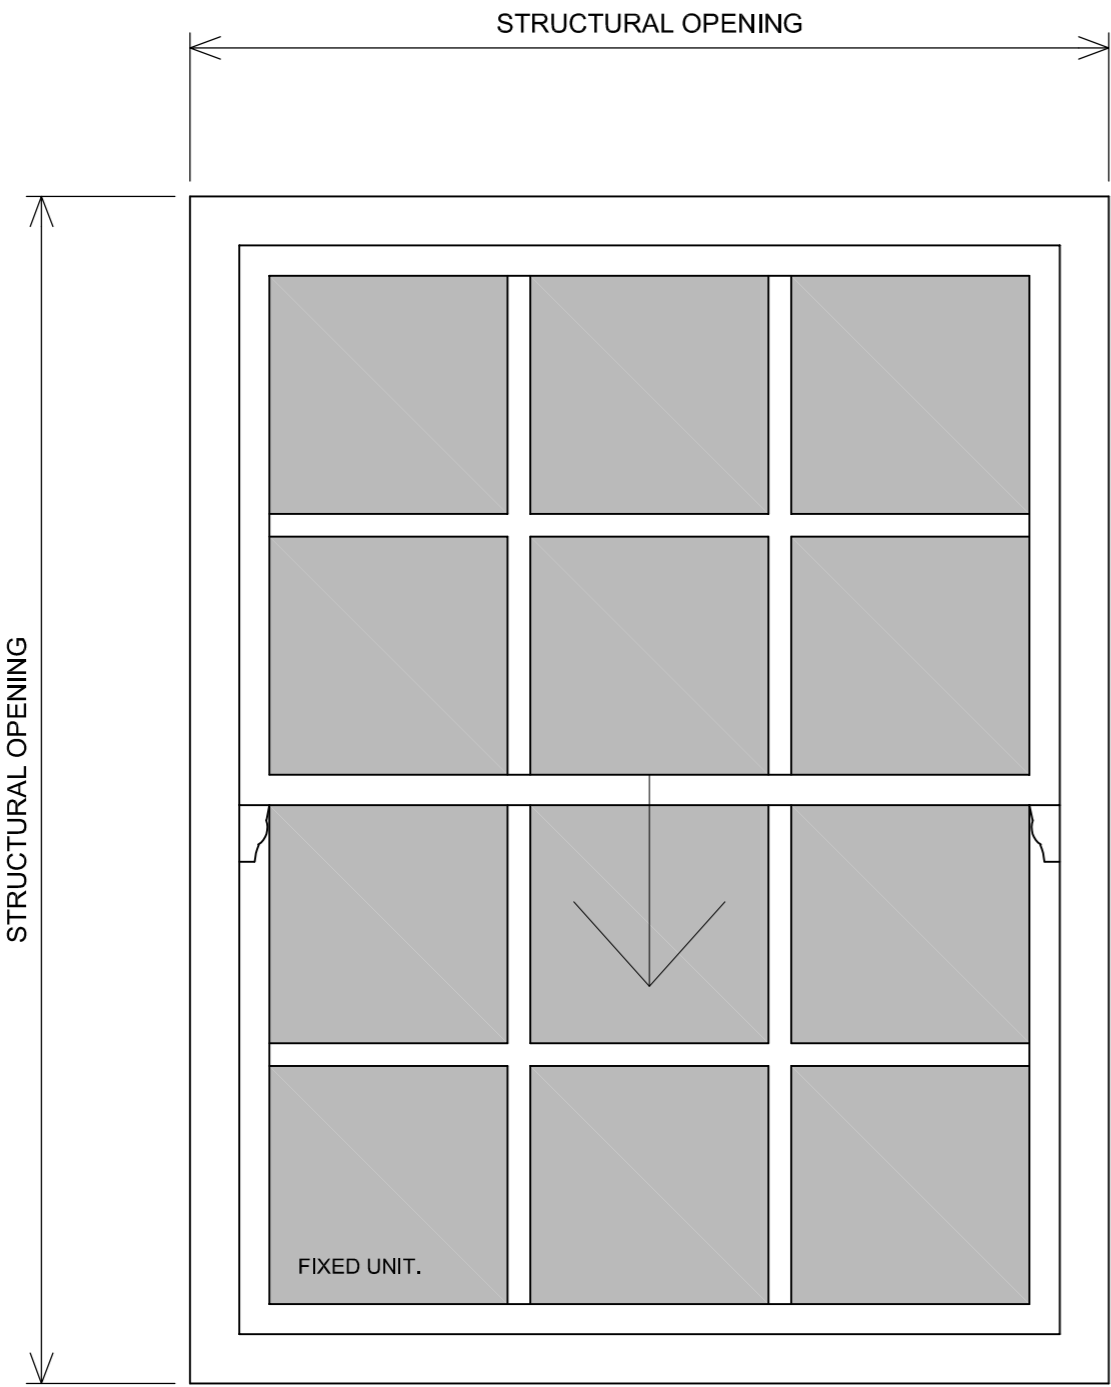

SASH WINDOW ELEVATION
SCALE 1:10

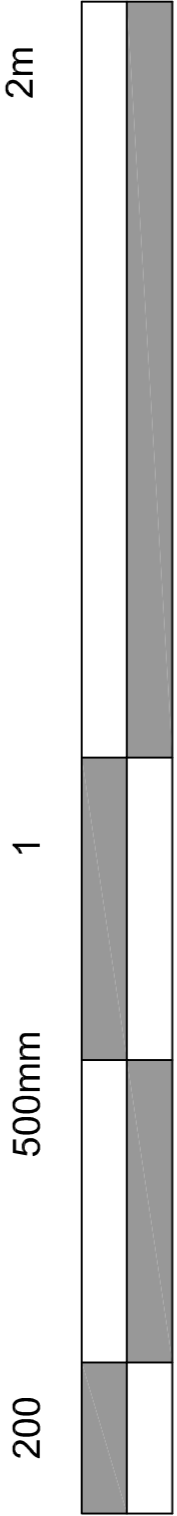

A.	26-10-21.	FIRST ISSUE.	KNJ
Rev No.	Date	Description	
<div><div></div><div><div>Kirkham Board Associates</div><div>3 RIVER COURT, PYNES HILL, EXETER. EX2 5JL. Tel: 01392 444747 email: office@kirkhamboard.com</div></div></div>			
Client:		LIVEST WEST HOUSING ASSOCIATION	
Title:		PROPOSED WINDOW DETAILS	
Address: READ IN CONJUNCTION WITH PROJECT DETAILS.			
Date: OCT. 21.		Scale:1:5 @A1 1:10 @A3	Drawn By:KNJ
Dwg No: AA(314)08			Rev:A