


SEPTIC TANK + SOAK AWAY FIELD DESIGN FOR RA21/09325 BY MR. O. SARDLE

OUTFALL = c. 85 RUNNING METERS
 OF DOWN TRENCH GIVING A SOAK
 AWAY AREA OF c. 76 m² LAND
 IN ACCORDANCE WITH GUIDELINES.

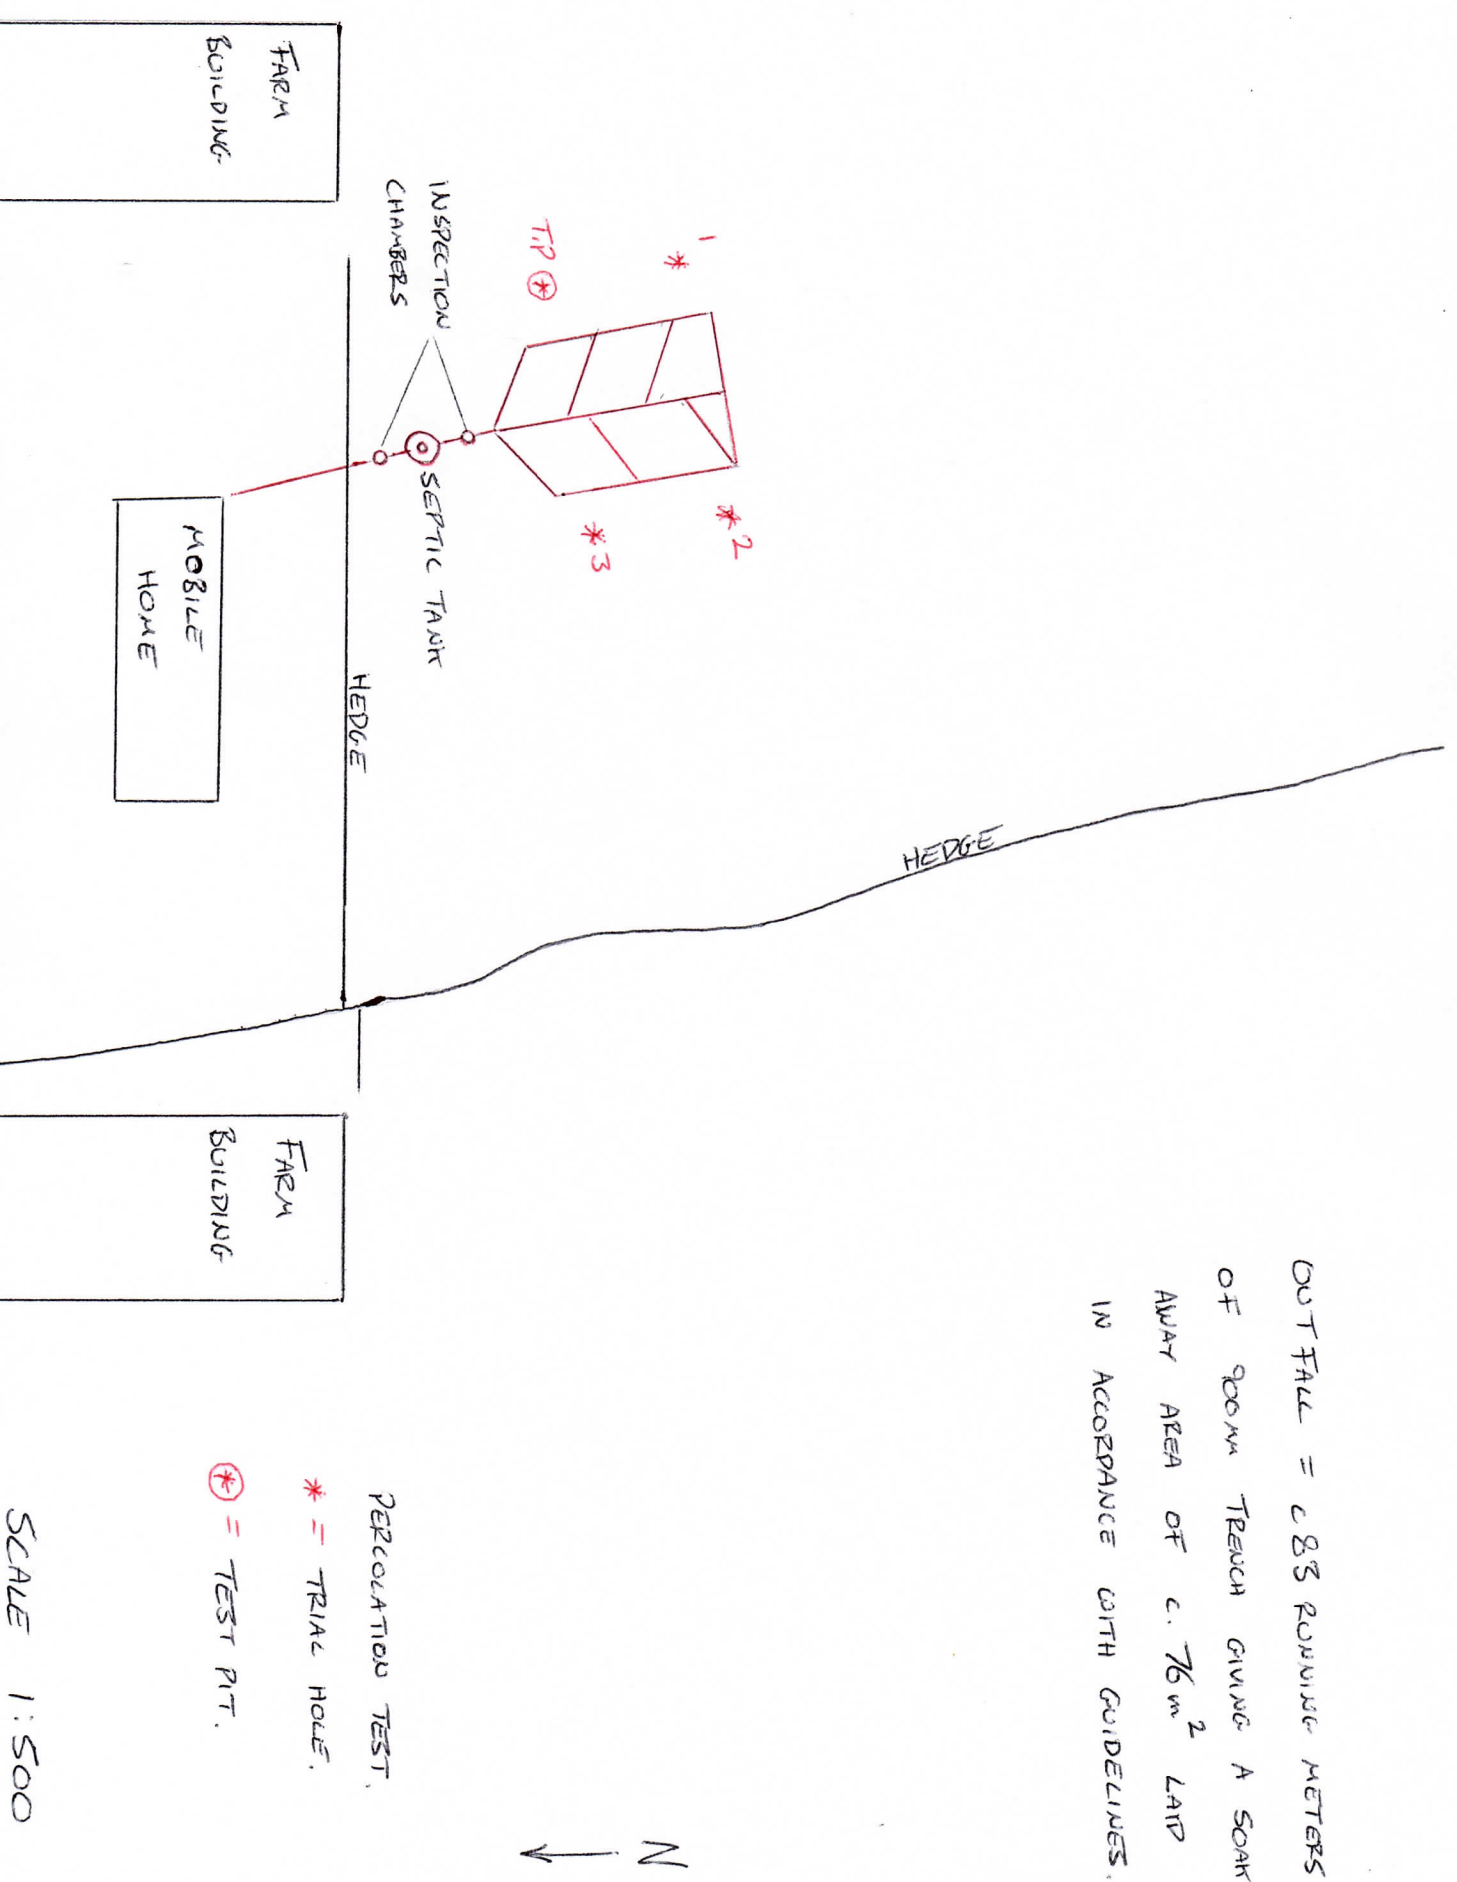

PERCOLATION TEST.

* = TRIAL HOLE.

⊗ = TEST PIT.

SCALE 1:500