




E-01 Elevation to South

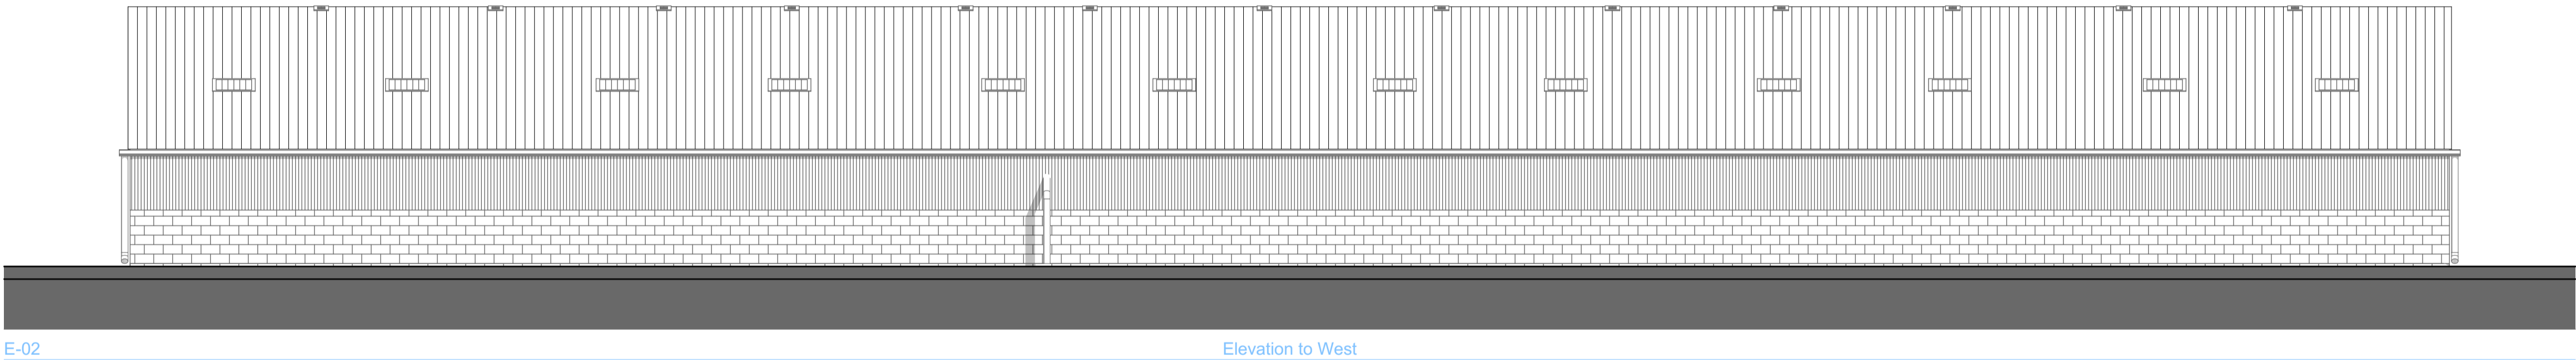

E-02 Elevation to West

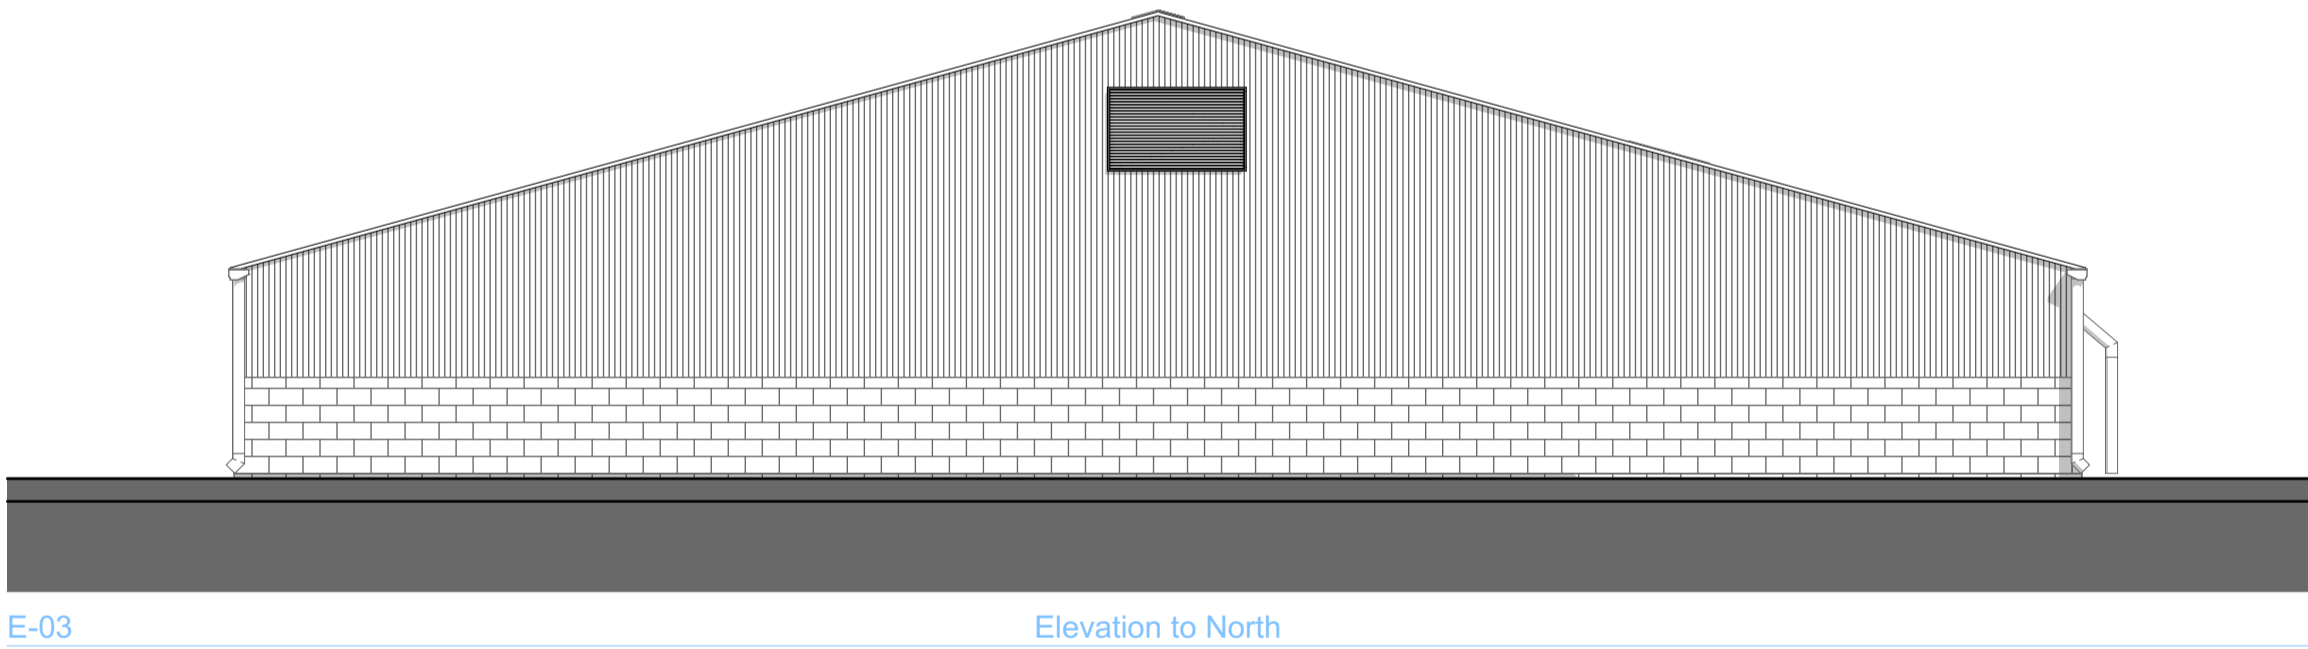

E-03 Elevation to North

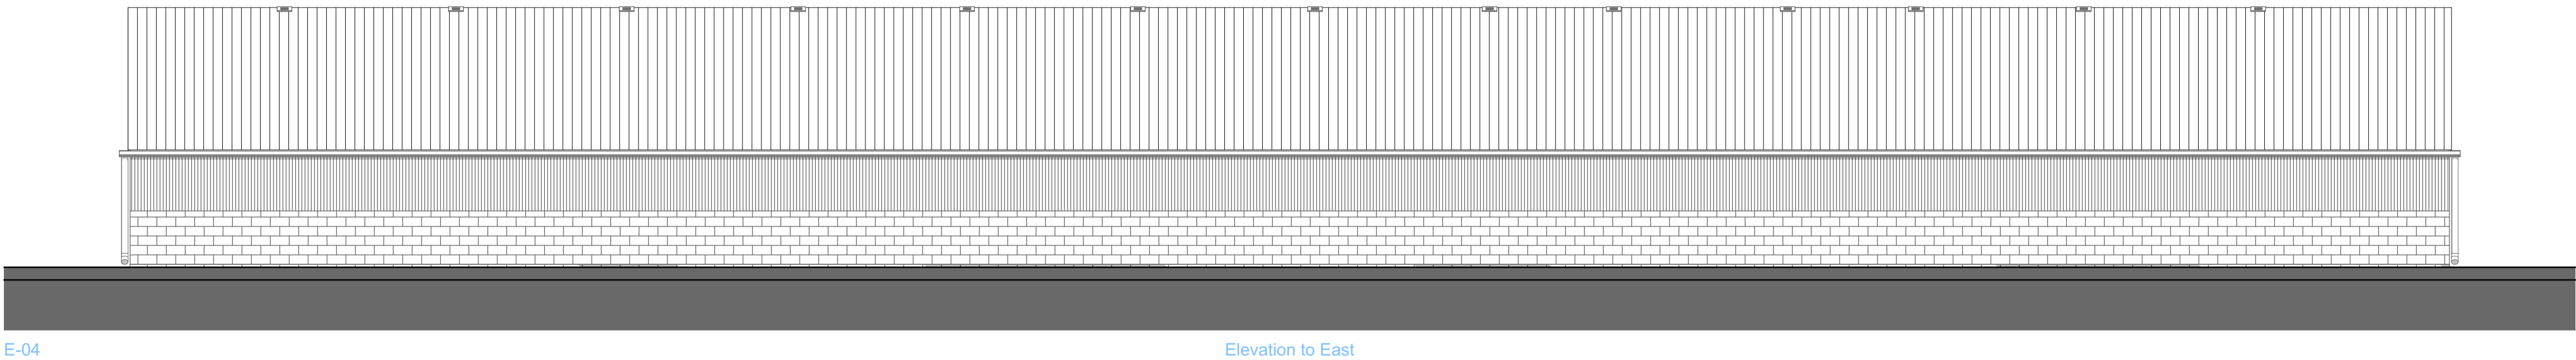

E-04 Elevation to East

Issue Status			
Planning			
This drawing is copyright. Only figured dimensions to be worked to.			
Revision	Drawn	Check	Date
A First Issue	AD	AD	29.09.21

Notes:
Survey Carried Out By Parish Land Surveys
13th February 2020

SCALE 1:100
0 2500 5000 7500

client Clopton Hall Farms Ltd	
project Apple Acre Farm, Sudbury Proposed Change of Use to Barn	
drawing Elevations As Existing	
date 29.09.2021	scale @ A1 1:100
drawn AD	checked by AD

BROWN & CO

ARCHITECTURE + PLANNING

Issuing Office: ST NEOTS - 01480 213811

Brown&Co Offices: Banbury, Brigg, Bury St. Edmunds, Cromer, Grantham, Holt, King's Lynn, Melton Mowbray, Norwich, Retford, Spalding, St Neots, Caribbean, Poland (Torun), Romania

21 | 134 | S0004 | A