
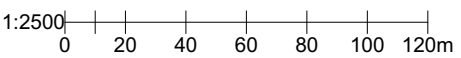
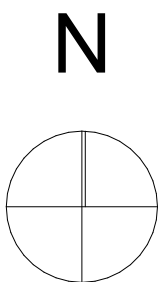


Issue Status

Planning

This drawing is copyright. Only figured dimensions to be worked to.

Revision		Drawn	Check	Date
A	First Issue	AD	AD	29.09.21
B	Minor Updates	AD	AD	30.09.21

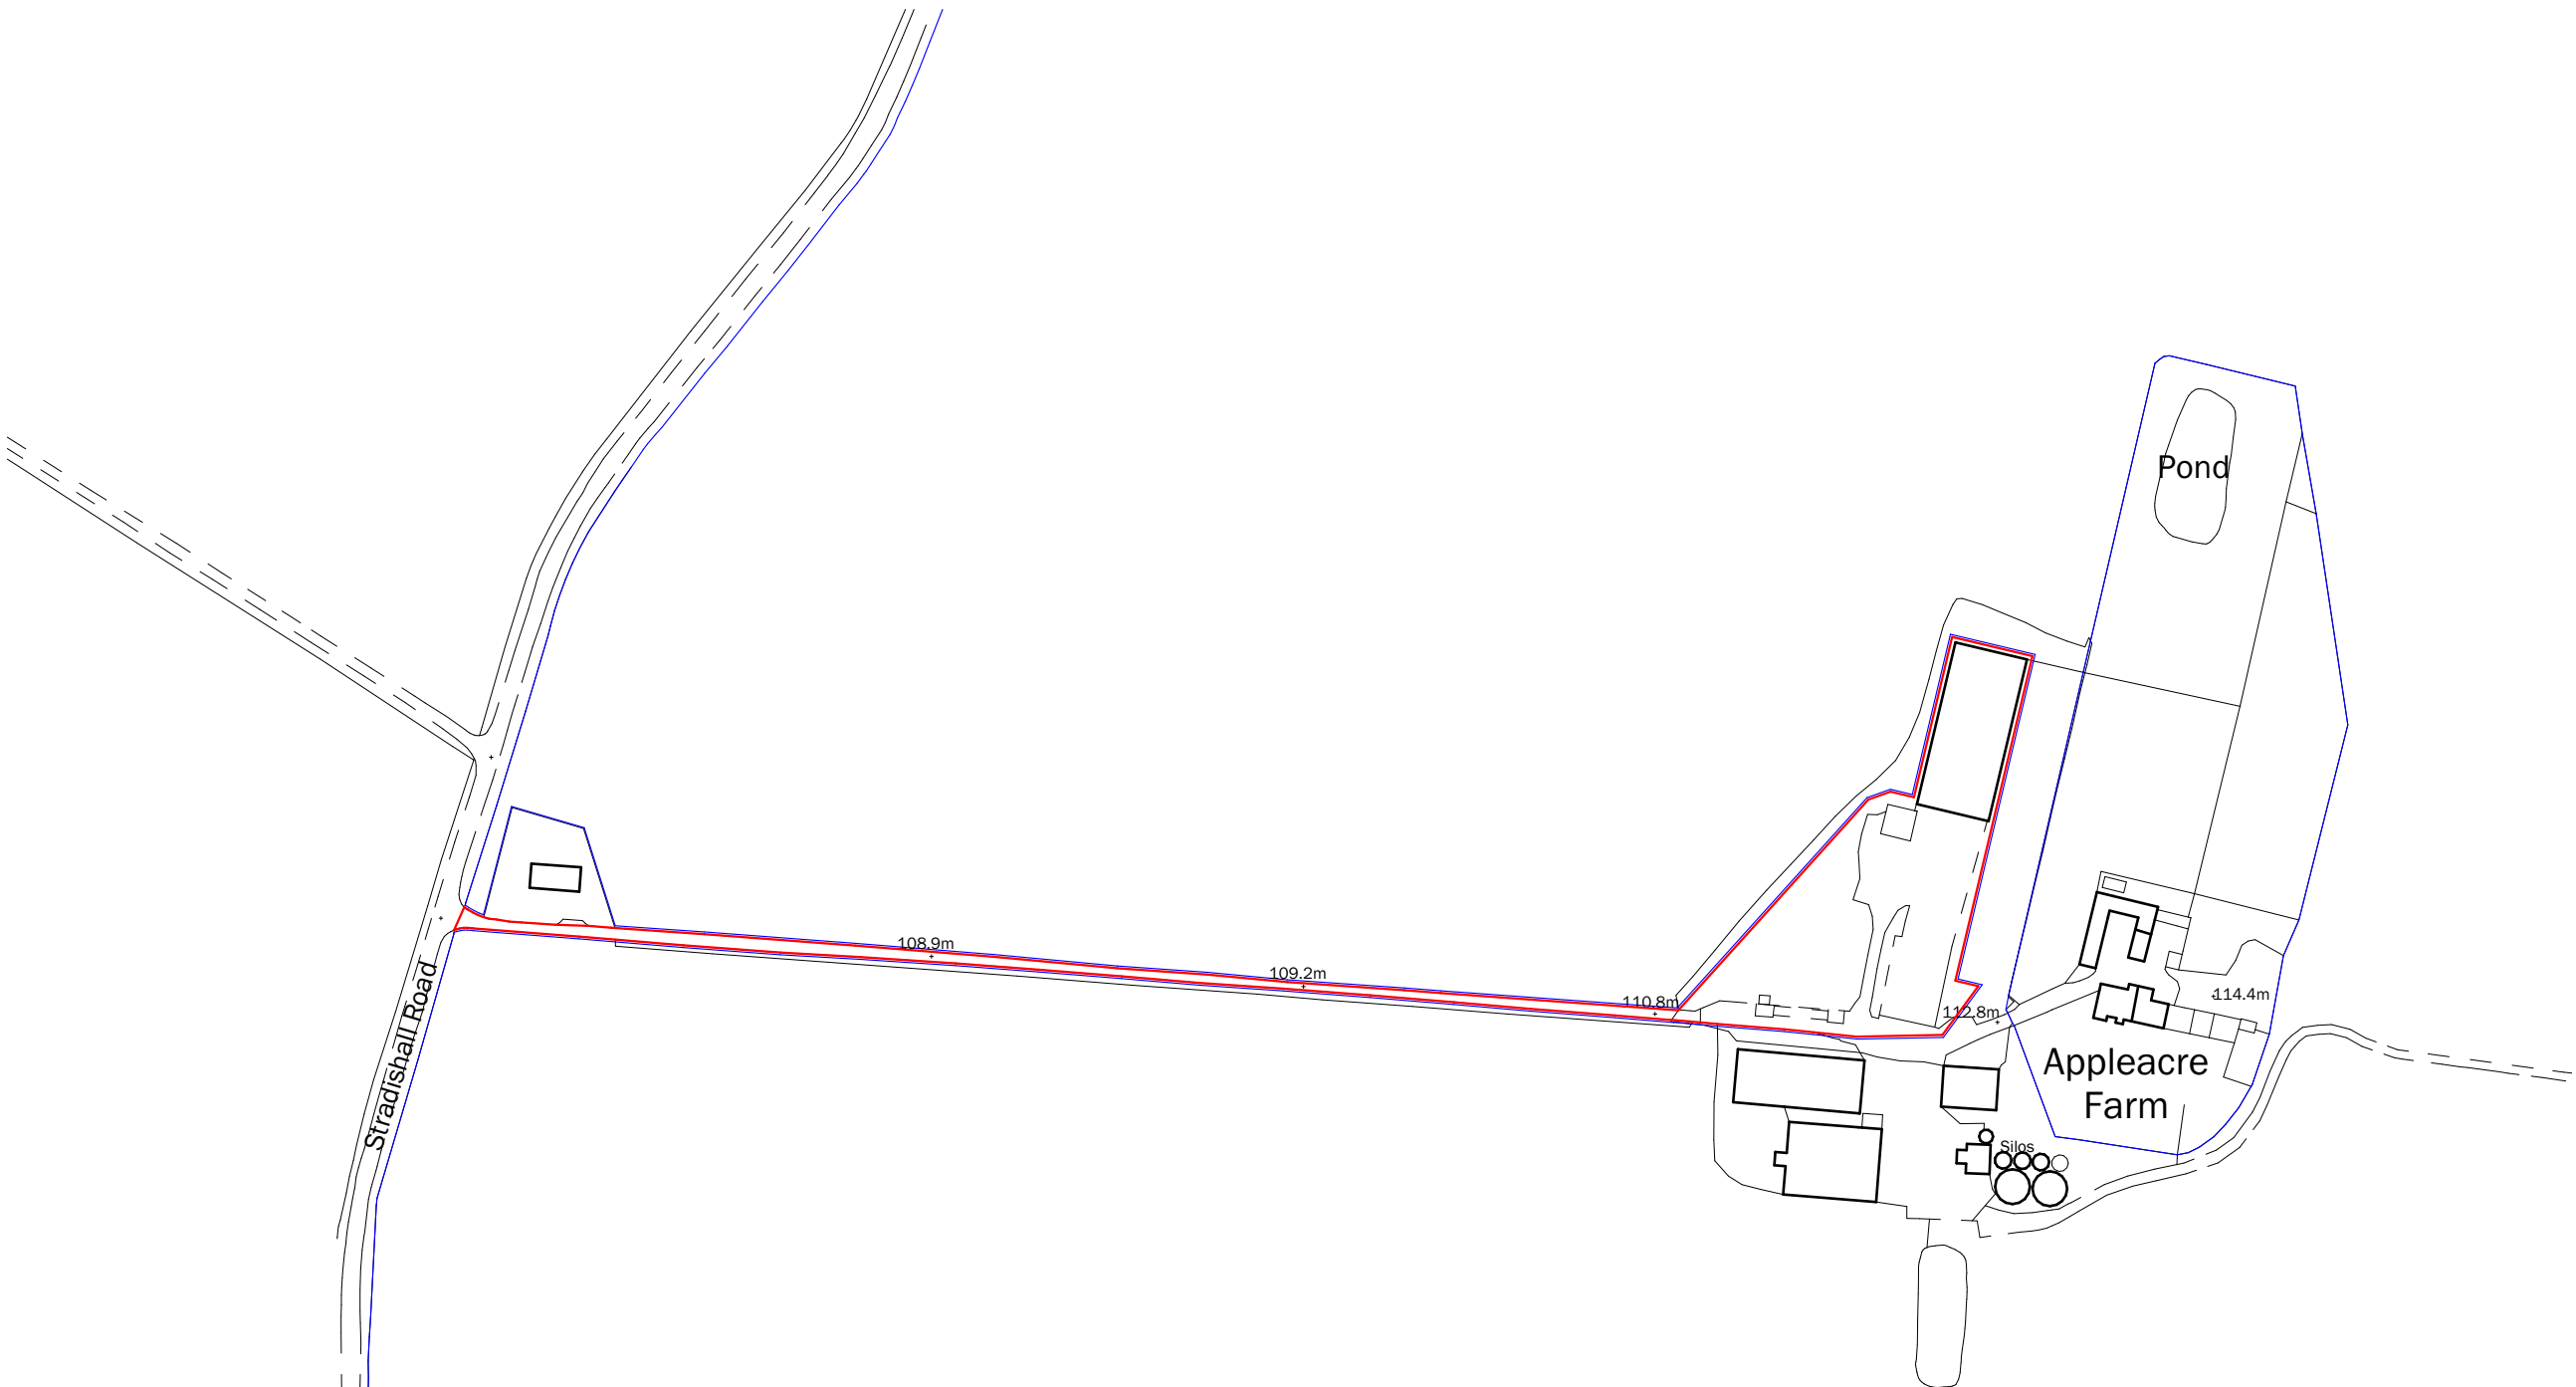

client Clopton Hall Farms Ltd	
project Apple Acre Farm, Sudbury Proposed Change of Use to Barn	
drawing Location Plan	
date 29.09.21	scale @ A3 1:2500
drawn AD	checked by AD



ARCHITECTURE + PLANNING

Issuing Office: ST NEOTS - 01480 213811  
Brown&Co Offices: Banbury, Brigg, Bury St. Edmunds, Cromer, Grantham, Holt, King's Lynn, Melton Mowbray, Norwich, Retford, Spalding, St Neots, Caribbean, Poland (Torun), Romania

21	134	L0101	B
----	-----	-------	---