


5 General Arrangement Section 5
1 : 200

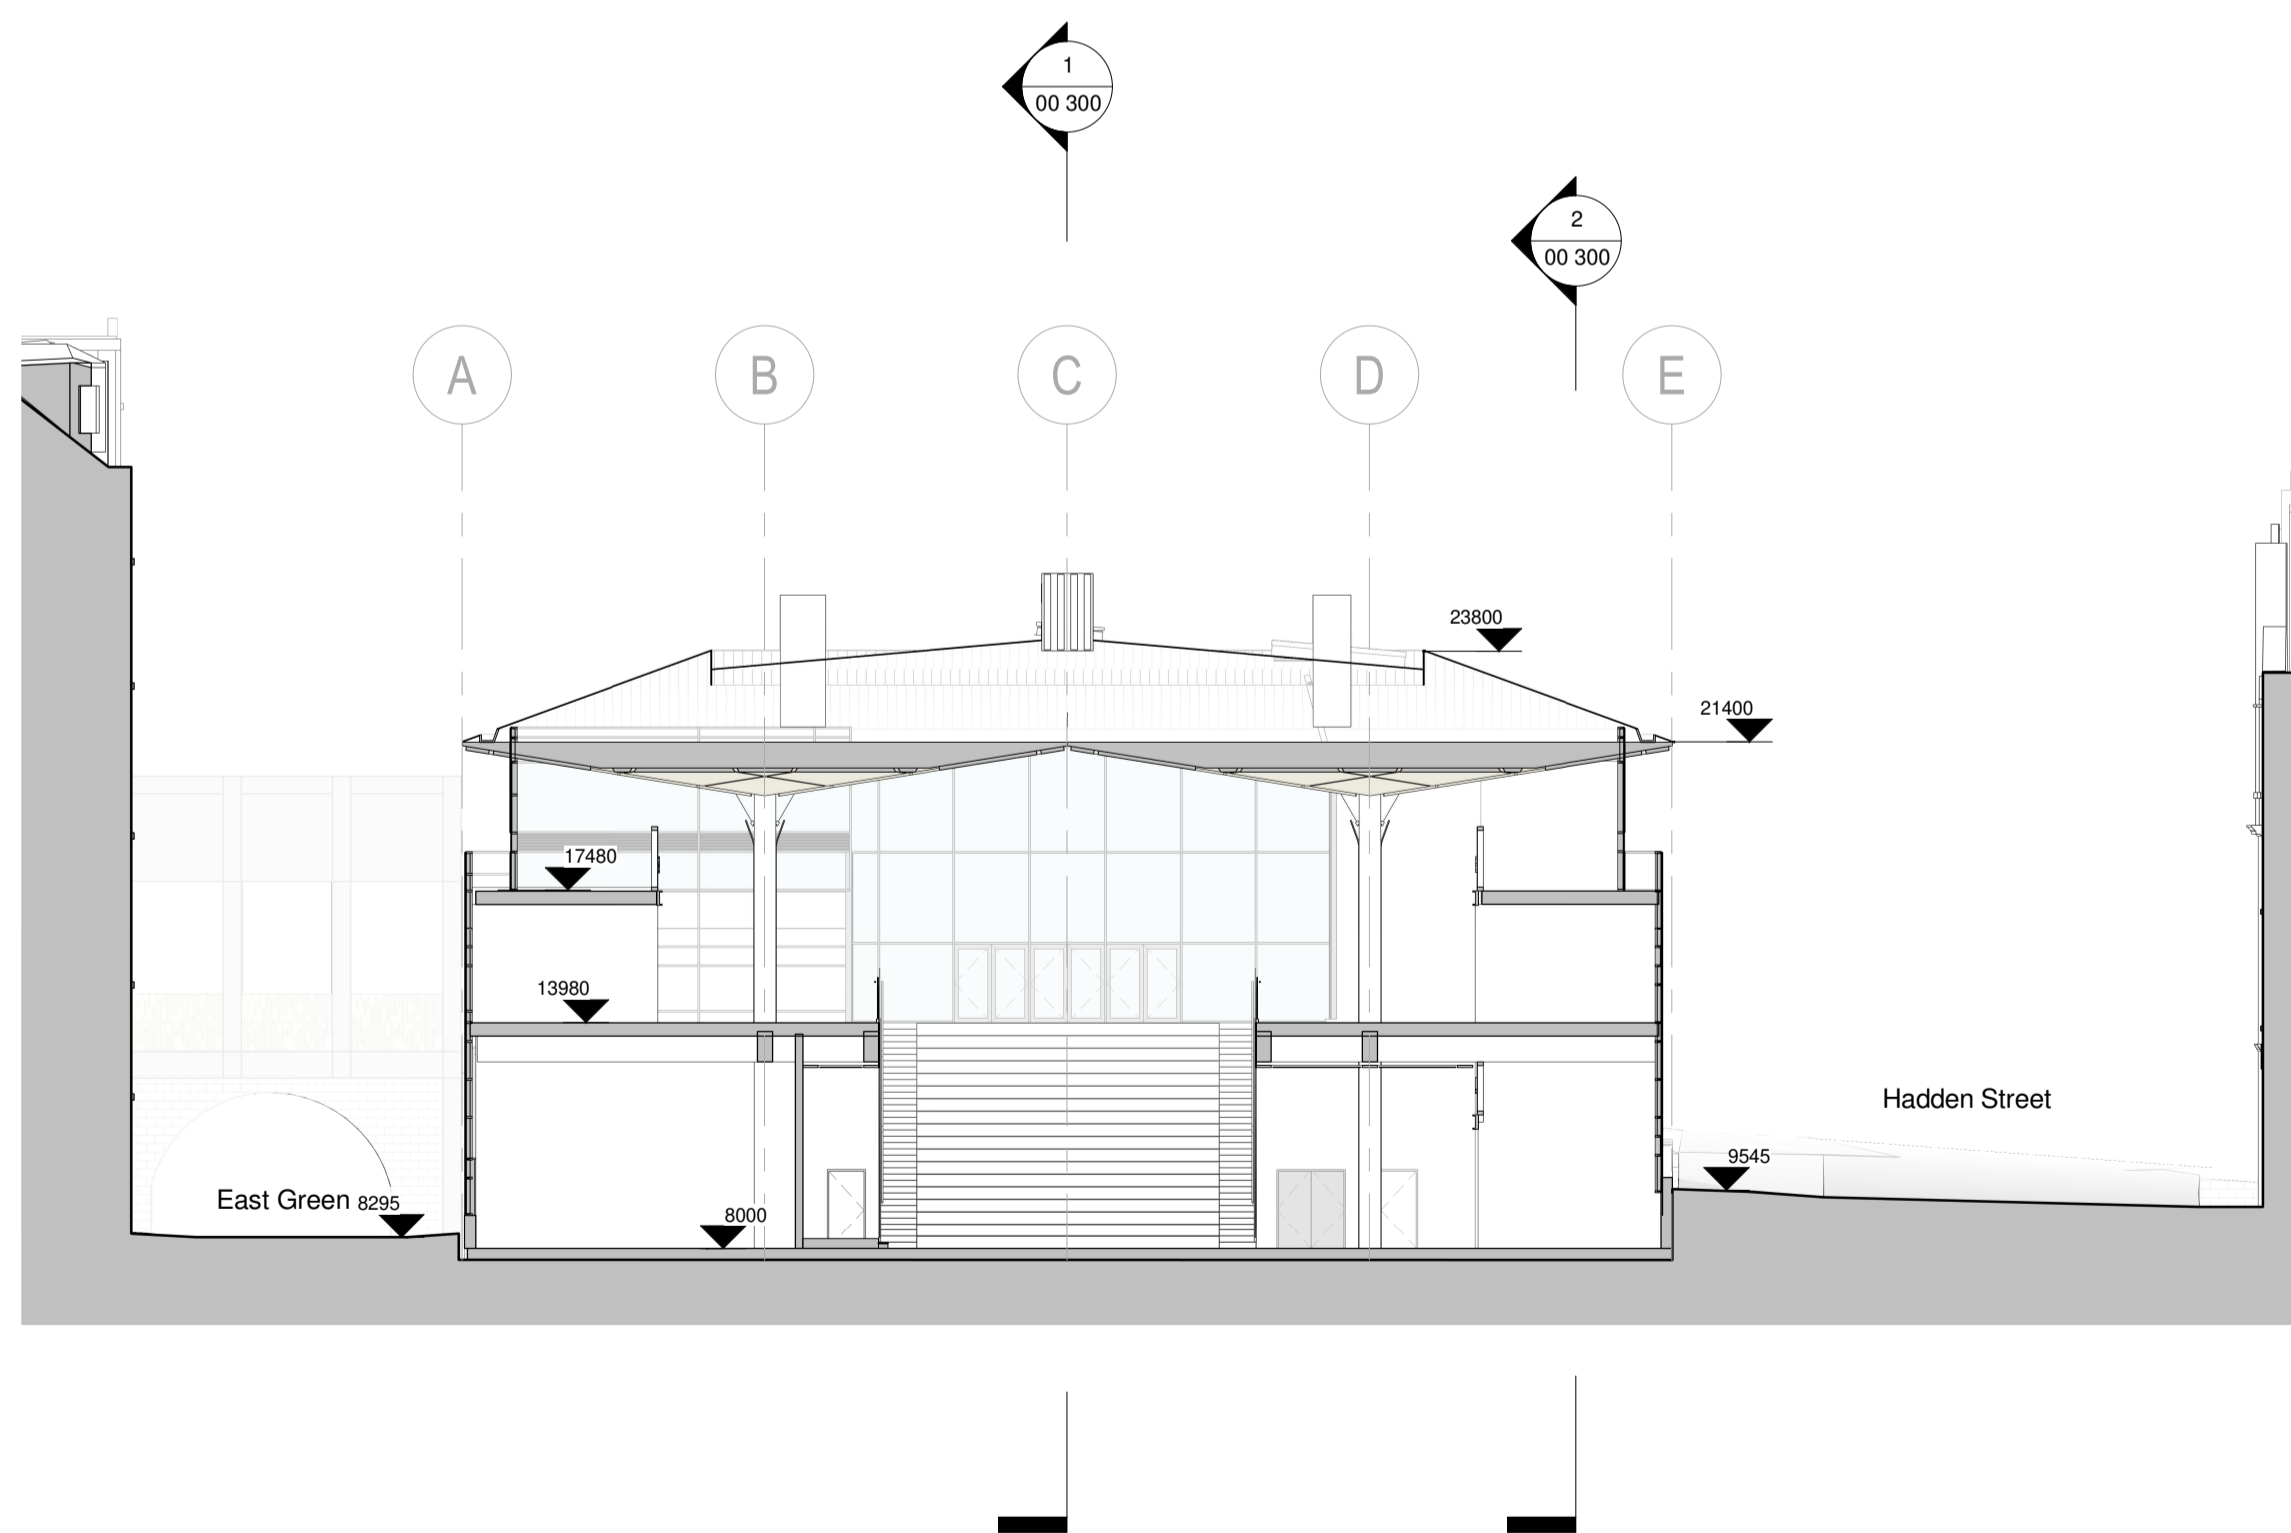

6 General Arrangement Section 6
1 : 200

D	Roof Height Amended	20.10.21
C	Stage 3 Issue. Internal details updated	15.10.21
B	Curtain wall to food hall indicated. Clerestory glazing recessed	08.10.21
A	Layout updated to remove stairs at bridge, internal layout updated.	01.10.21



HALLIDAY FRASER MUNRO
CHARTERED ARCHITECTS & PLANNING CONSULTANTS

Project:
Aberdeen Market

Client:
Aberdeen City Council

Title:
GENERAL ARRANGMENT - SECTIONS

Revision Code	Description	Number
AMKT - HFM - ZZ - ZZ - DR - A - 00 302		

Document Reference
Drawing Status: **PRELIMINARY** Revision **D**
Scale: **1 : 200** Date: **09/23/21**

Do not scale this drawing.
Ordnance Survey material is reproduced with the permission of the controller of her Majesty's Stationery Office Crown Copyright reserved.
The copyright of this drawing subsists in Halliday Fraser Munro Ltd.
Registered Office: 8 Victoria Street, Aberdeen, AB10 1XB
T: 01224 388 700
E: info@hfm.co.uk
W: hfm.co.uk