


1. Granite rainscreen cladding
2. Zinc roofing
3. Photovoltaic panels
4. Glazed balconies
5. Curtain wall system with glass spandrels and vision panels with custom ceramic frit
6. Curtain wall.
7. Twin skin curtain wall system with outer skin of planer glazing. Custom ceramic frit to both skins.
8. Curtain wall system with glass spandrels and vision panels with custom ceramic frit.
9. Metal louvers to plant area.
10. Metal screening/ gates with custom artwork pattern.
11. Suspended metal ceiling system.
12. Feature canopy with signage
13. Reclaimed granite arch in steel structure
14. Planer glazing shopfront
15. Glass cladding to stair
16. Slate roof

1 GENERAL ARRANGEMENT - NORTH ELEVATION

1 : 200

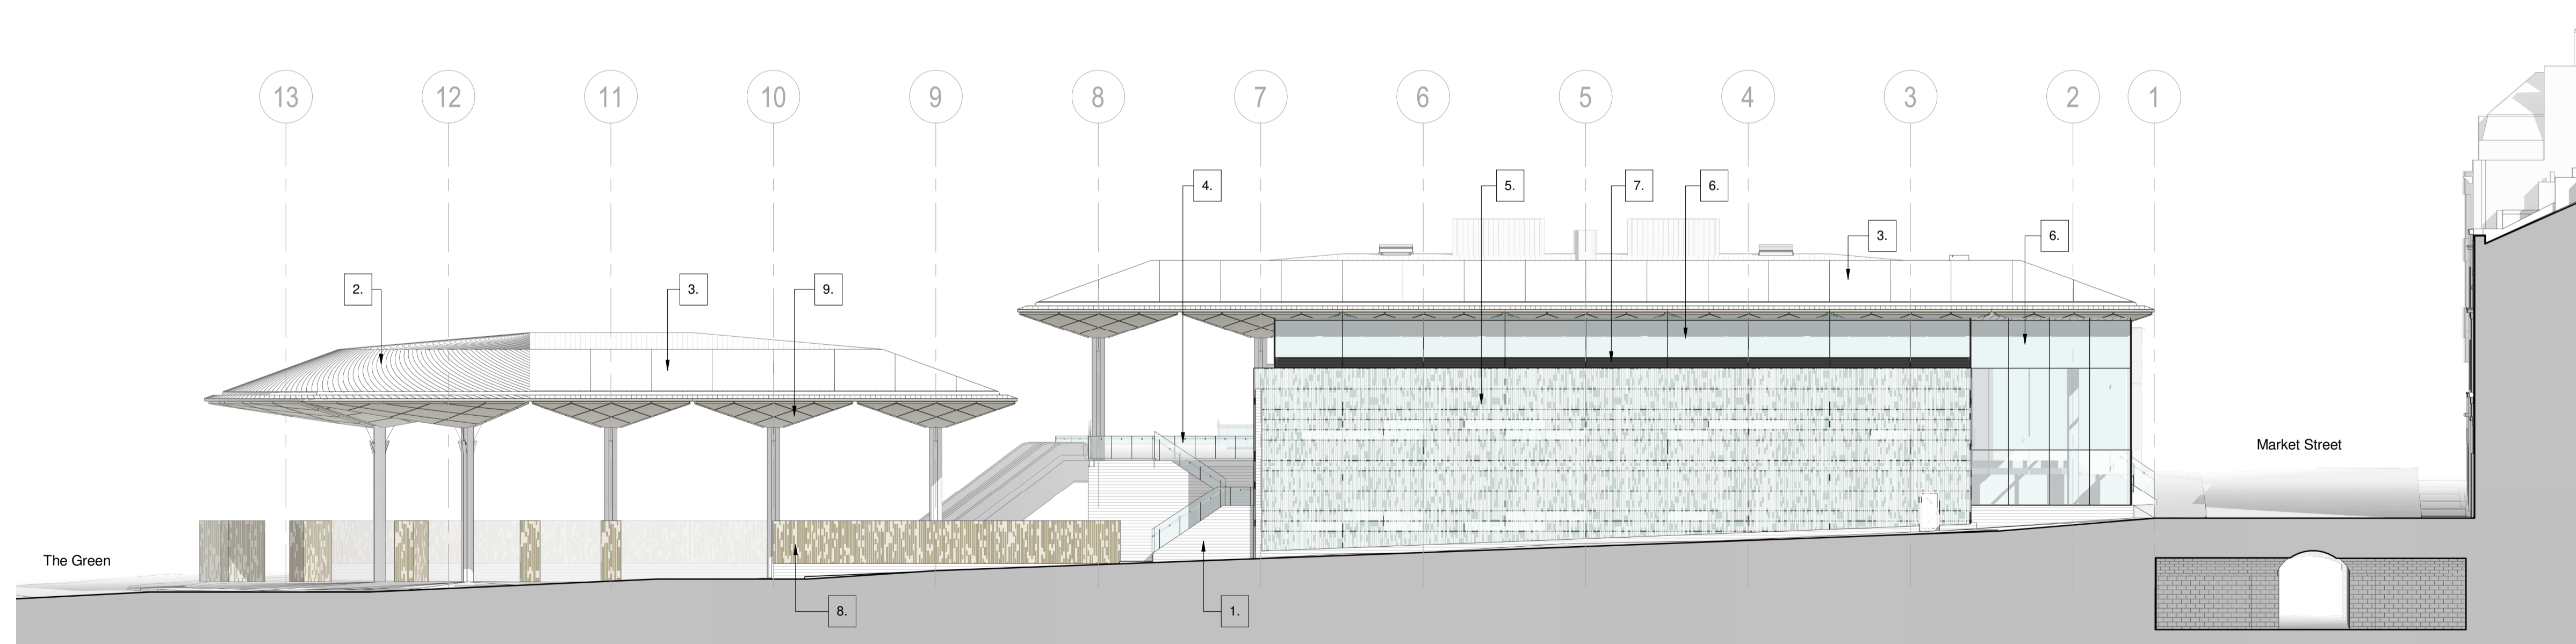

- | | | |
|---|---|----------|
| C | Roof Height Amended | 20.10.21 |
| B | Stage 3 Issue. Materials key added. | 15.10.21 |
| A | Colonnade removed, curtain wall added, roof profile updated | 08.10.21 |



HALLIDAY FRASER MUNRO
CHARTERED ARCHITECTS & PLANNING CONSULTANTS

Project:
Aberdeen Market

Client:
Aberdeen City Council

Title:
GENERAL ARRANGEMENT - ELEVATIONS

Document Reference		Revision Number
Project Code	Client Code	Issue
AMKT	HFM - ZZ - ZZ	DR - A - 00 201

Drawing Status: **PRELIMINARY** Revision **C**
Scale: **As indicated** Date: **09/24/21**

Do not scale this drawing.
Ordnance Survey material is reproduced with the permission of the controller of her Majesty's Stationery Office Crown Copyright reserved.
The copyright of this drawing subsists in Halliday Fraser Munro Ltd.

Registered Office: 8 Victoria Street, Aberdeen, AB10 1XB
T: 01224 388 700
E: info@hfm.co.uk
W: hfm.co.uk

2 GENERAL ARRANGEMENT - SOUTH ELEVATION

1 : 200